




North Elevation 1 : 50

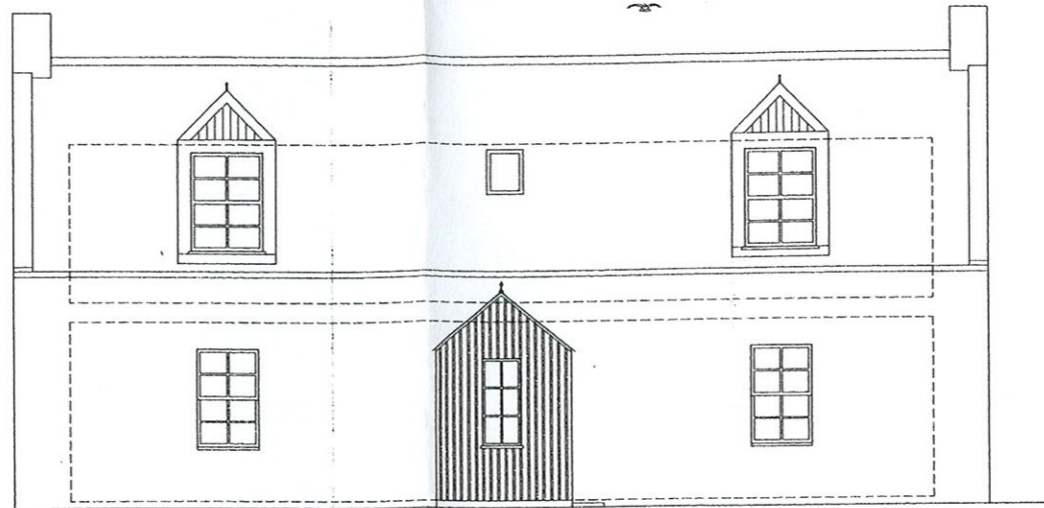


South Elevation 1 : 50

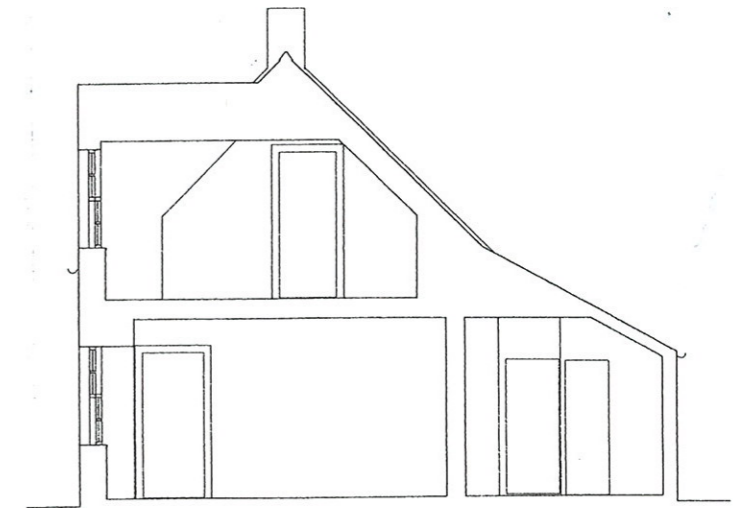


Section 1 : 50

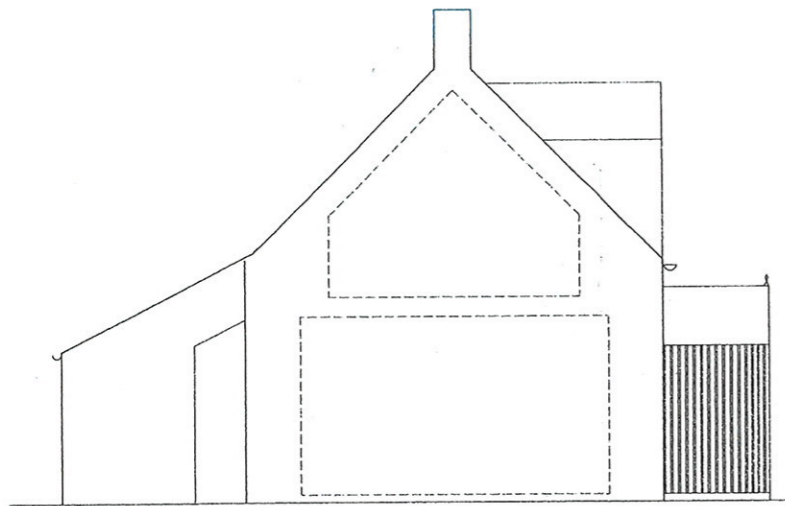


West Elevation 1 : 50

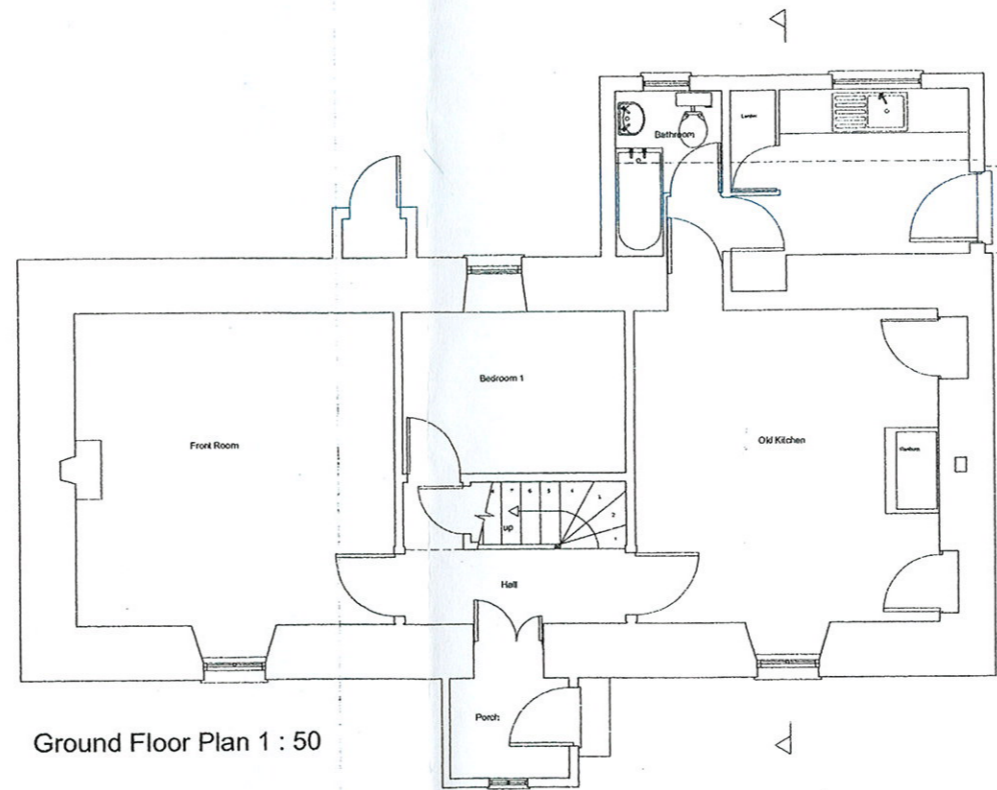

Ground Floor Plan 1 : 50


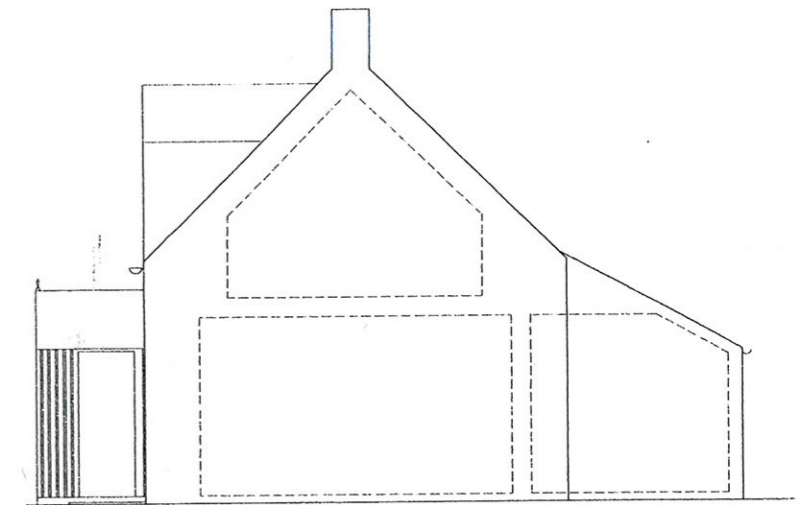


East Elevation 1 : 50

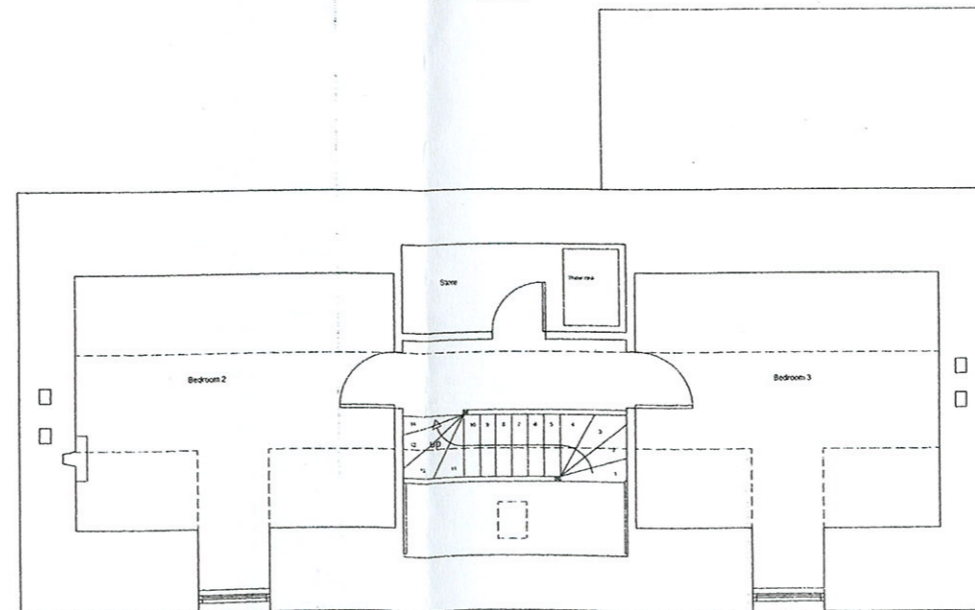

First Floor Plan 1 : 50

PHOTOGRAPHIC RECORDED ON CD
 by FRED CAMPBELL
 Date: 07/08/2006

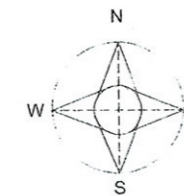 

Planning Issue Ref 08/00103/FULNA

100 Bothiewells, Auldearn IV12 5LB Title Plans, elevations as existing Date 09 February 2007 Scale 1:50 <small>Do not scale. Contractor or subcontractor to check all dimensions on site before building or manufacture. Walls are not true.</small>		FRED CAMPBELL BA DipArch Freelance architectural designer 13 Gulson Road London SW16 4UD Telephone 01753 532 779 email fred@fredericcampbell.co.uk
Drawing No	CBF-2007-01	Rev