




North Elevation




South Elevation

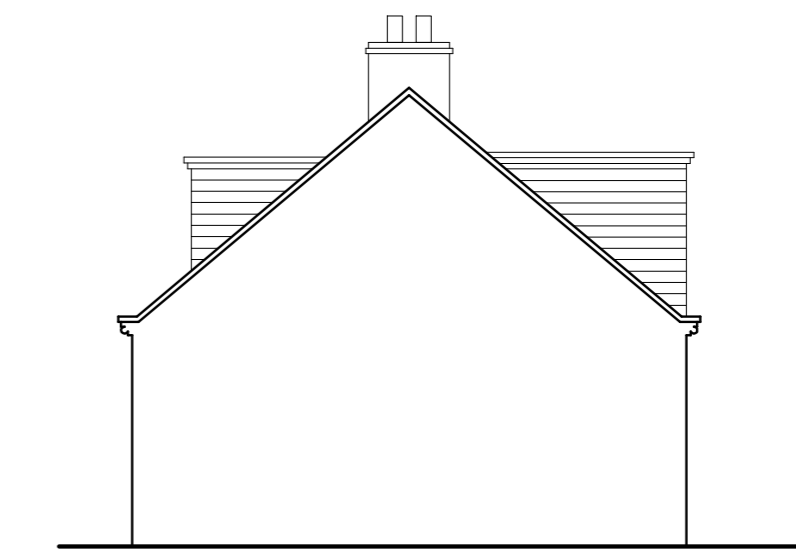


East Elevation



West Elevation

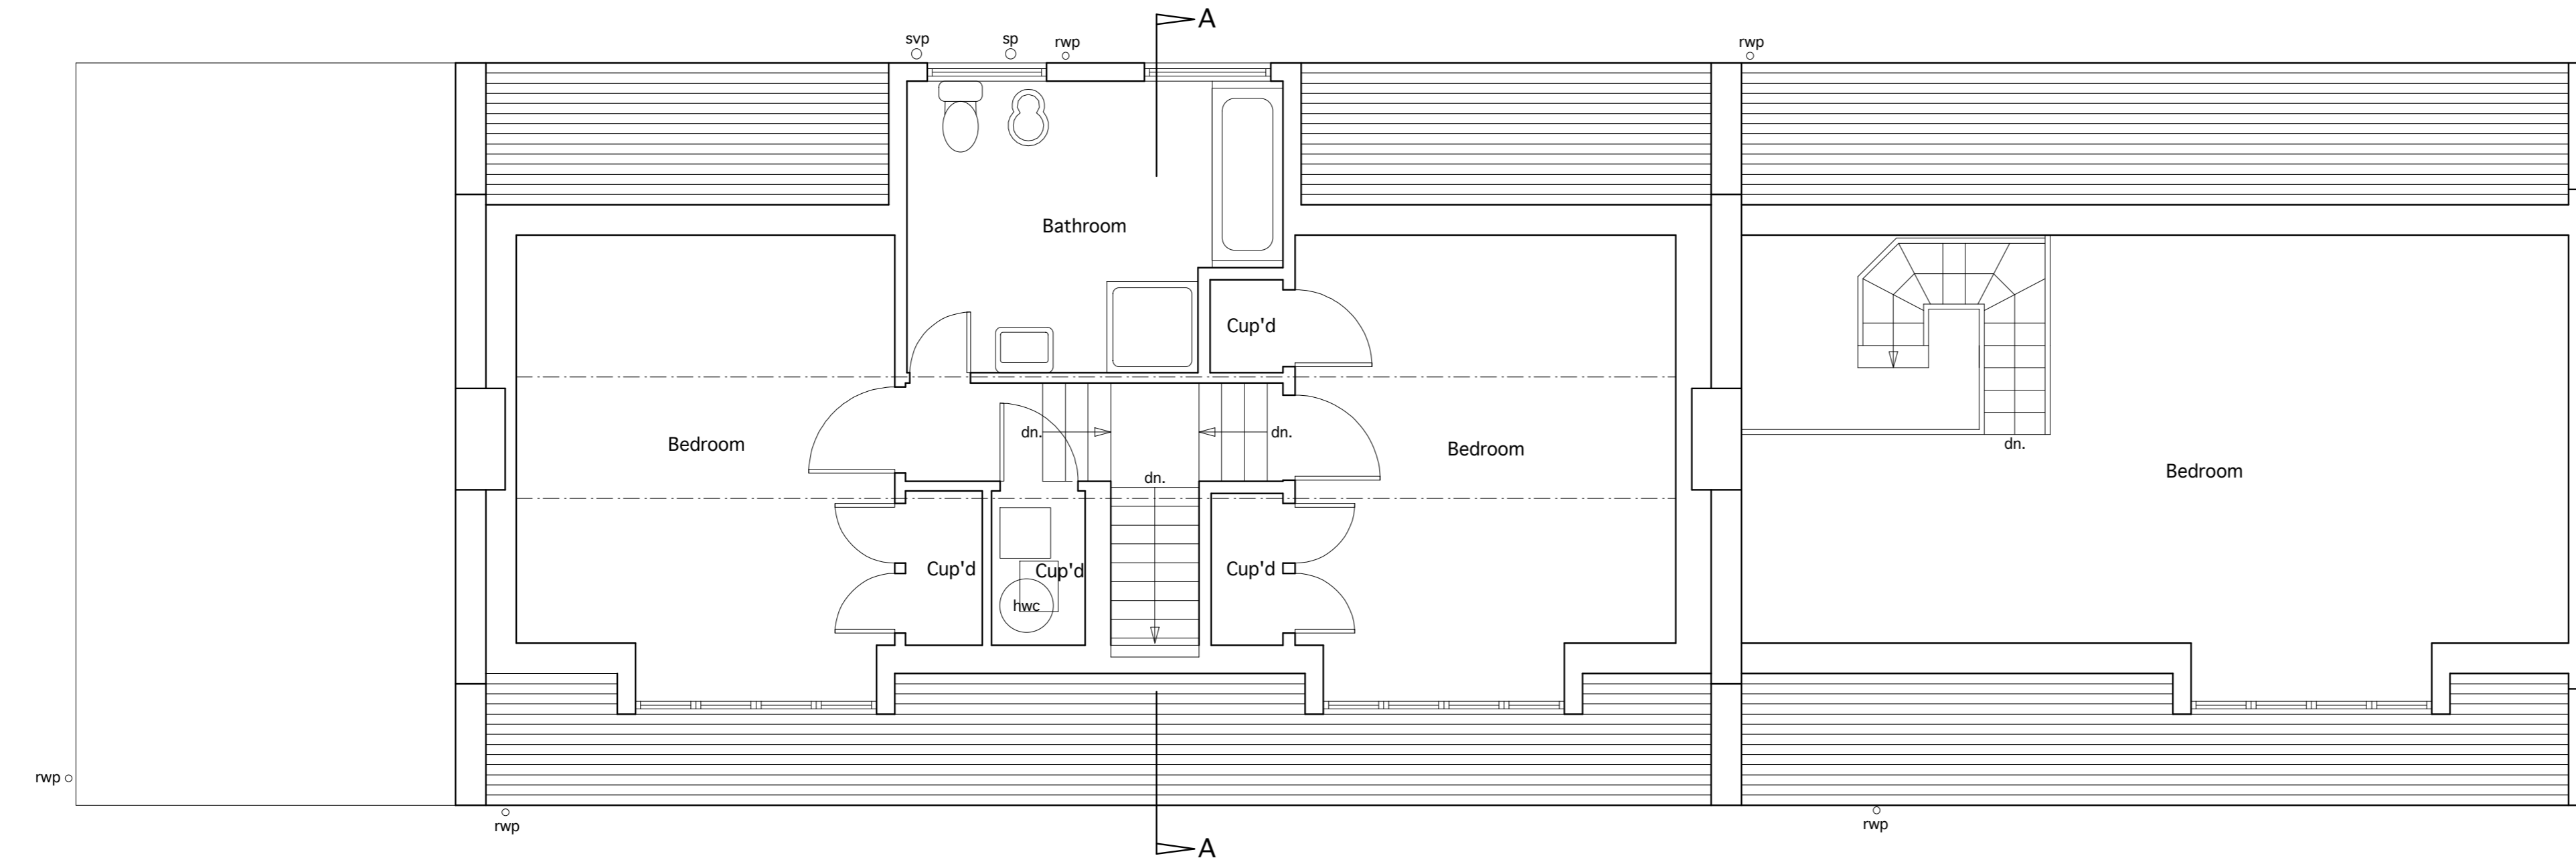

First Floor

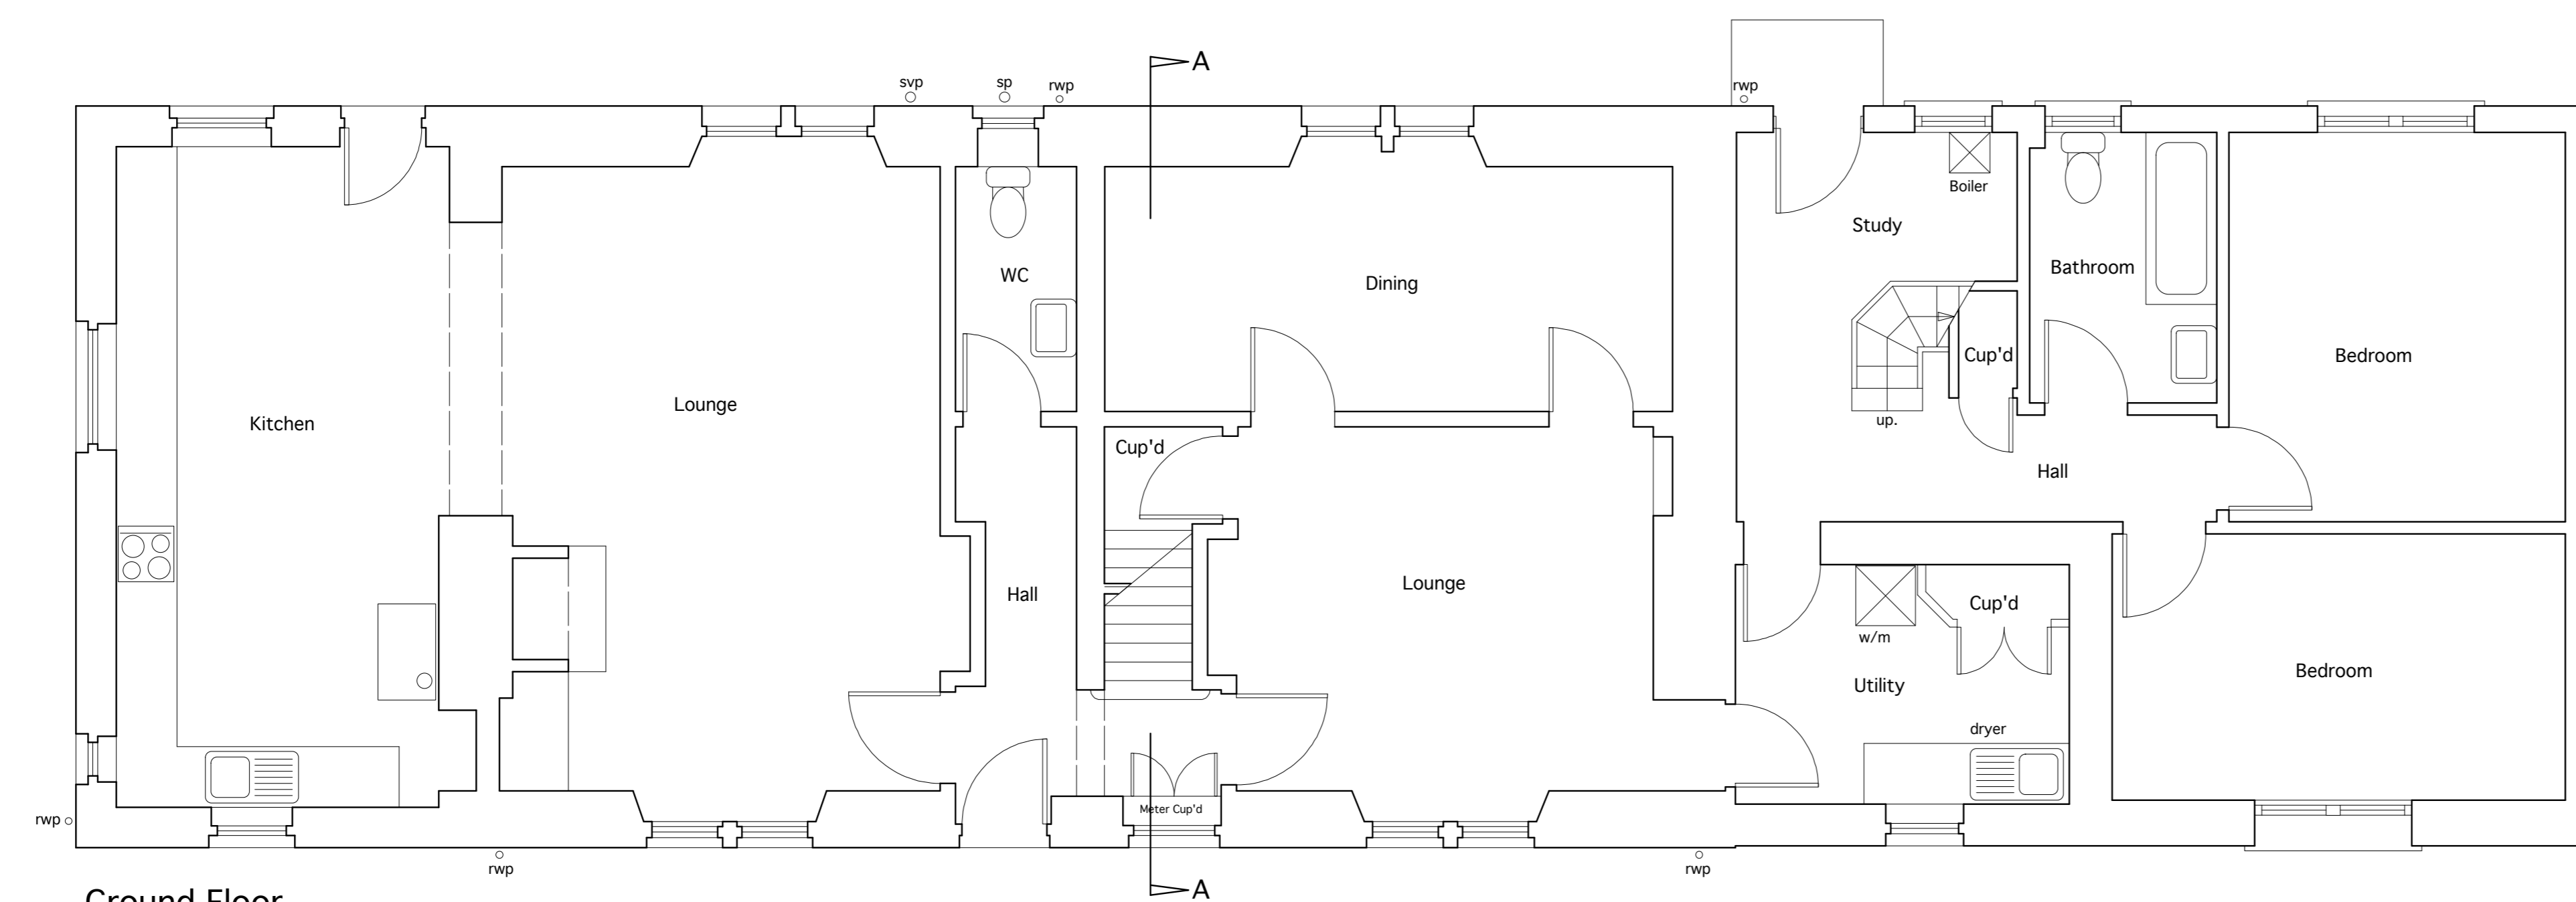

Ground Floor

Revisions:

Drawing no. 09.407/004	
Title Existing Plans & Elevations	
Project Extension to Railway House Auldearn	
Client Mr & Mrs Birks	
Date May 09	Scale 1:50
Drawn D.Robertson	Control