



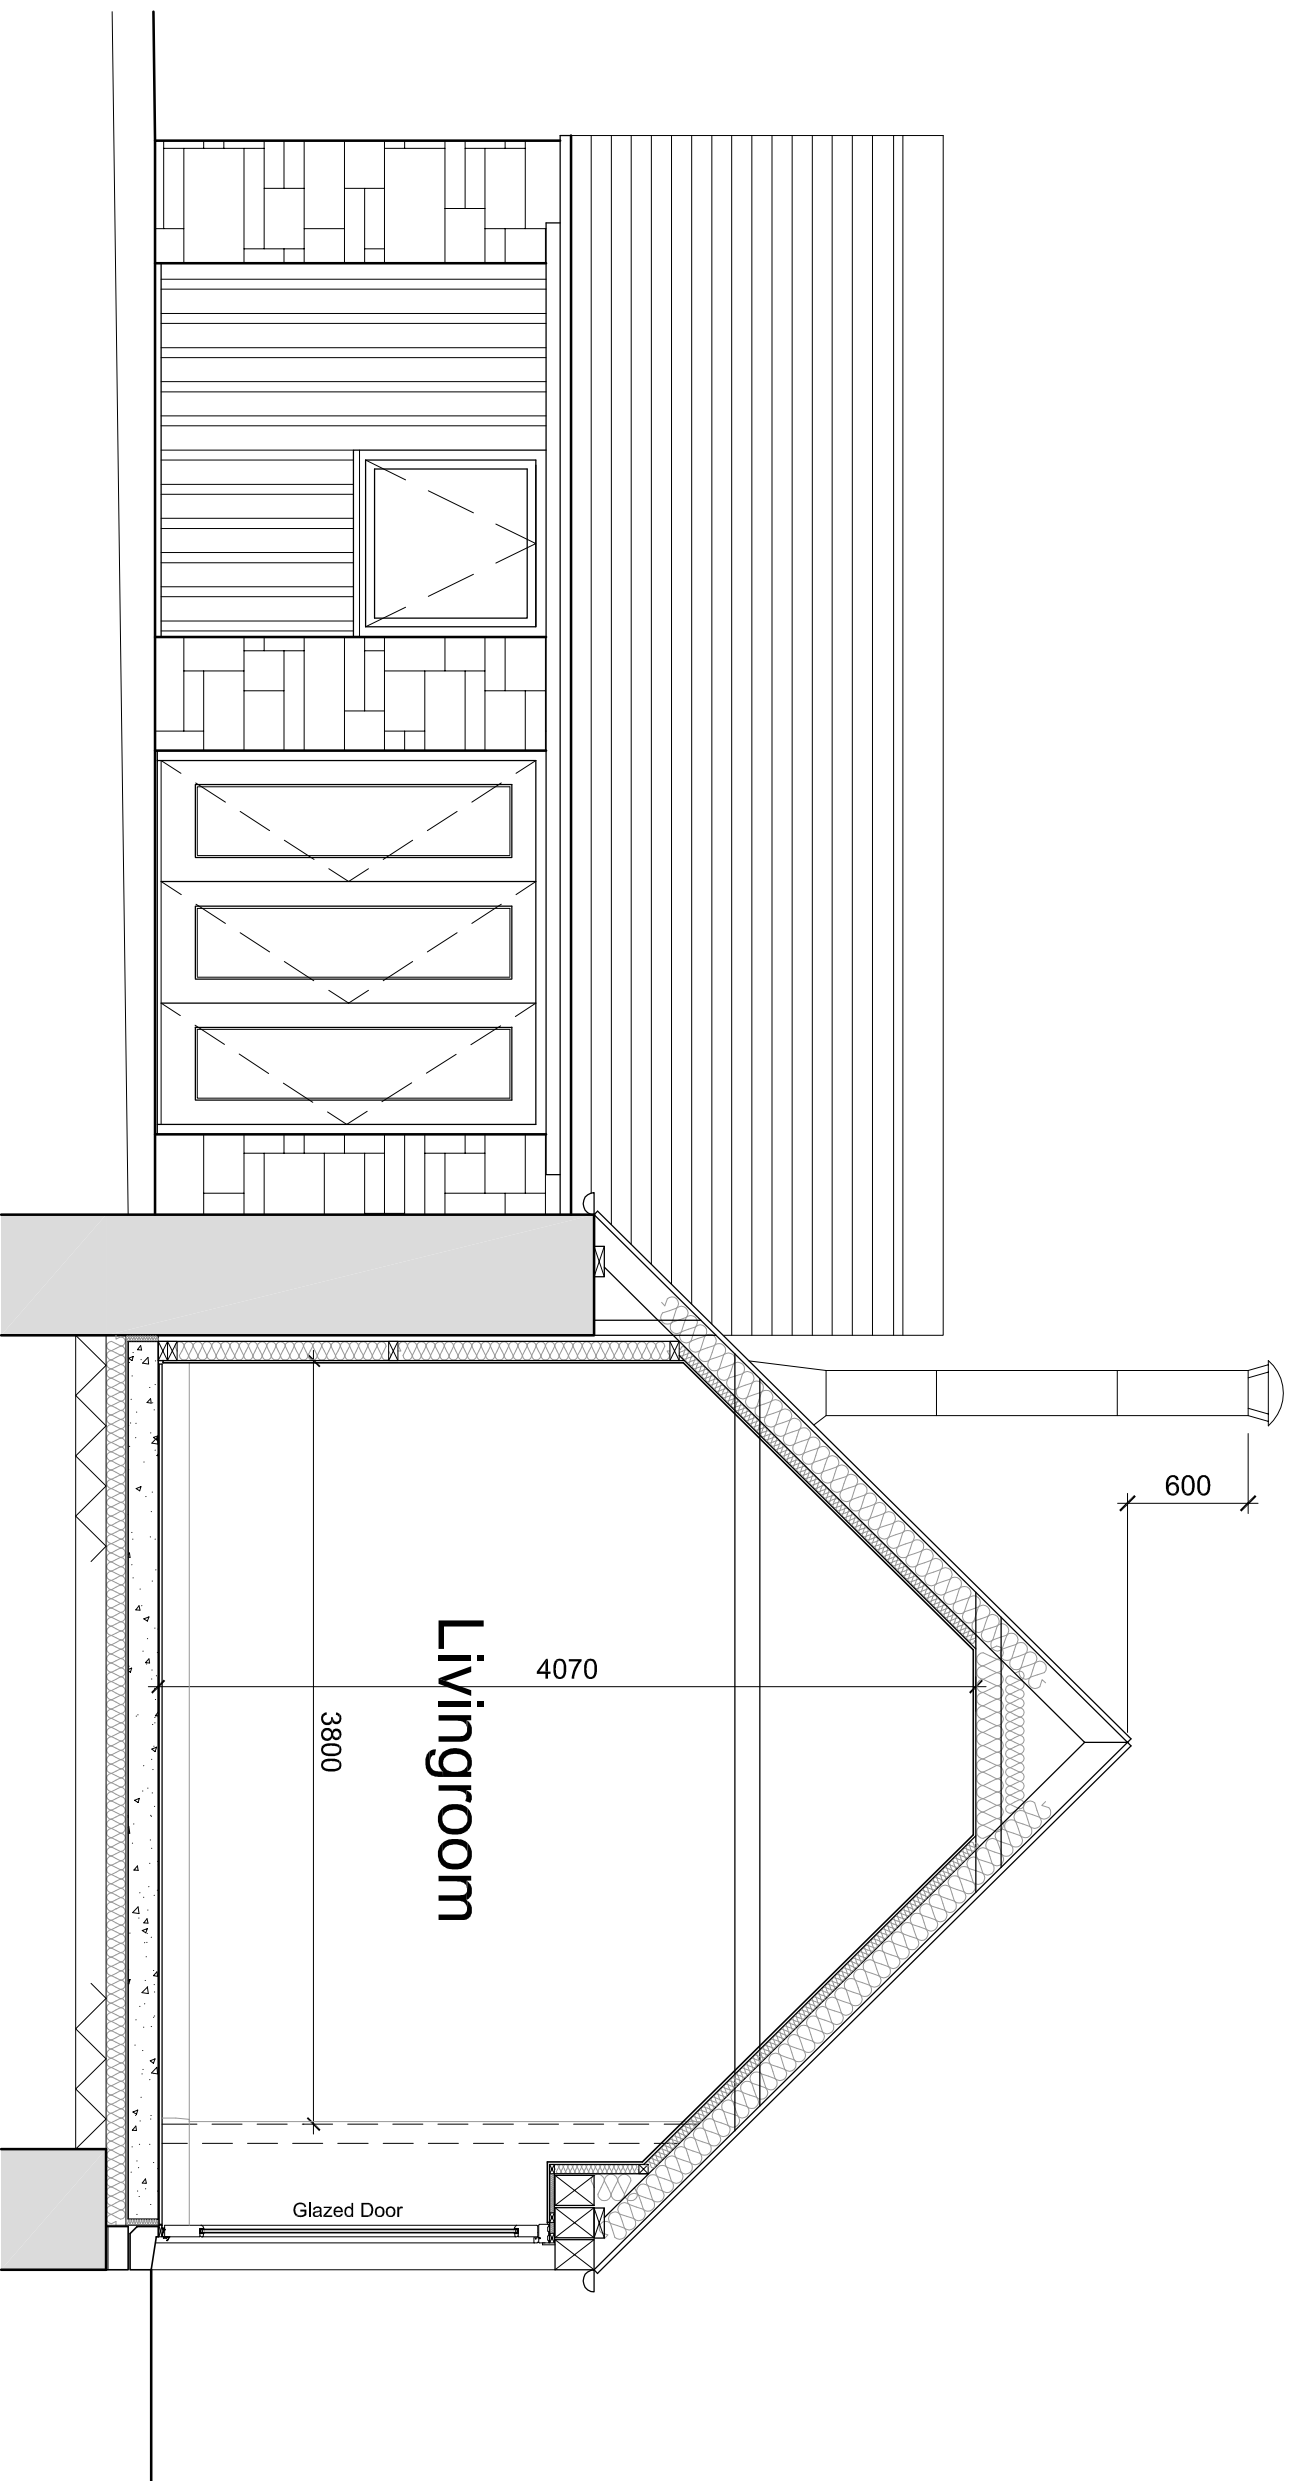

*South Elevation & Section A-A Scale 1:100*

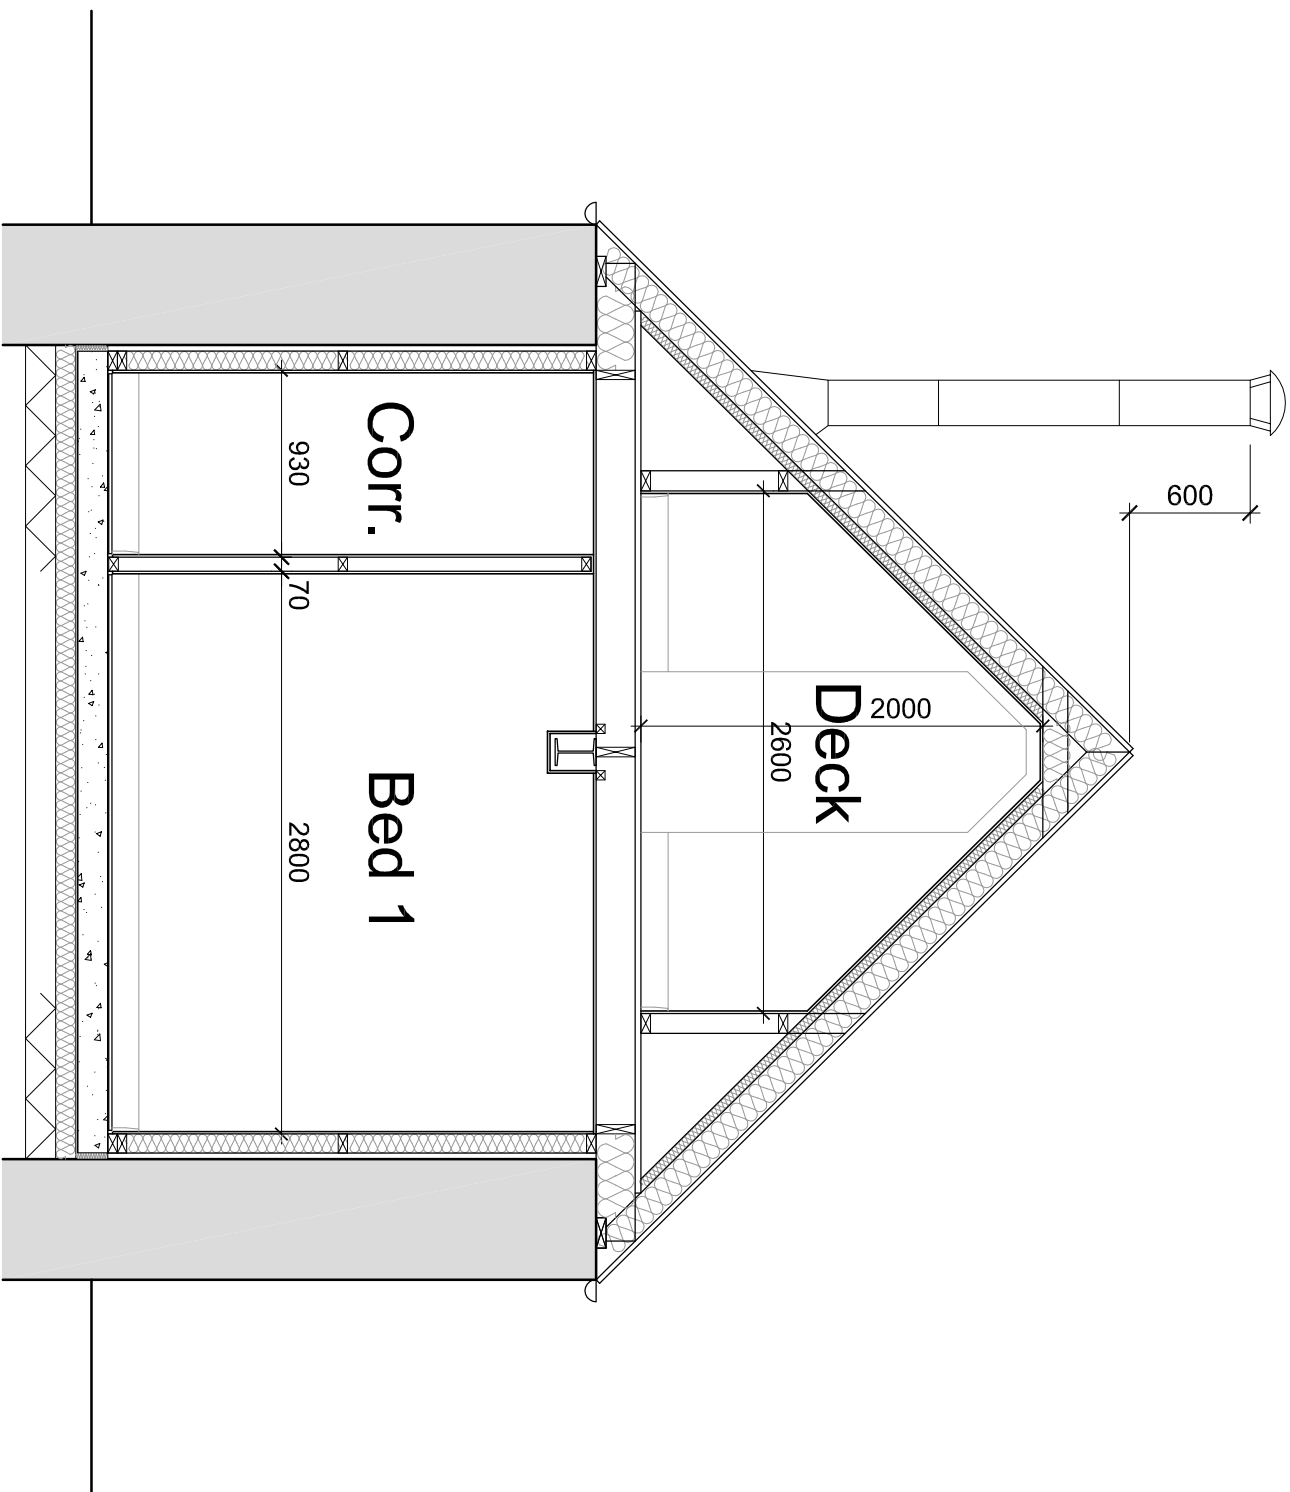

*Section B-B Scale 1:100*