



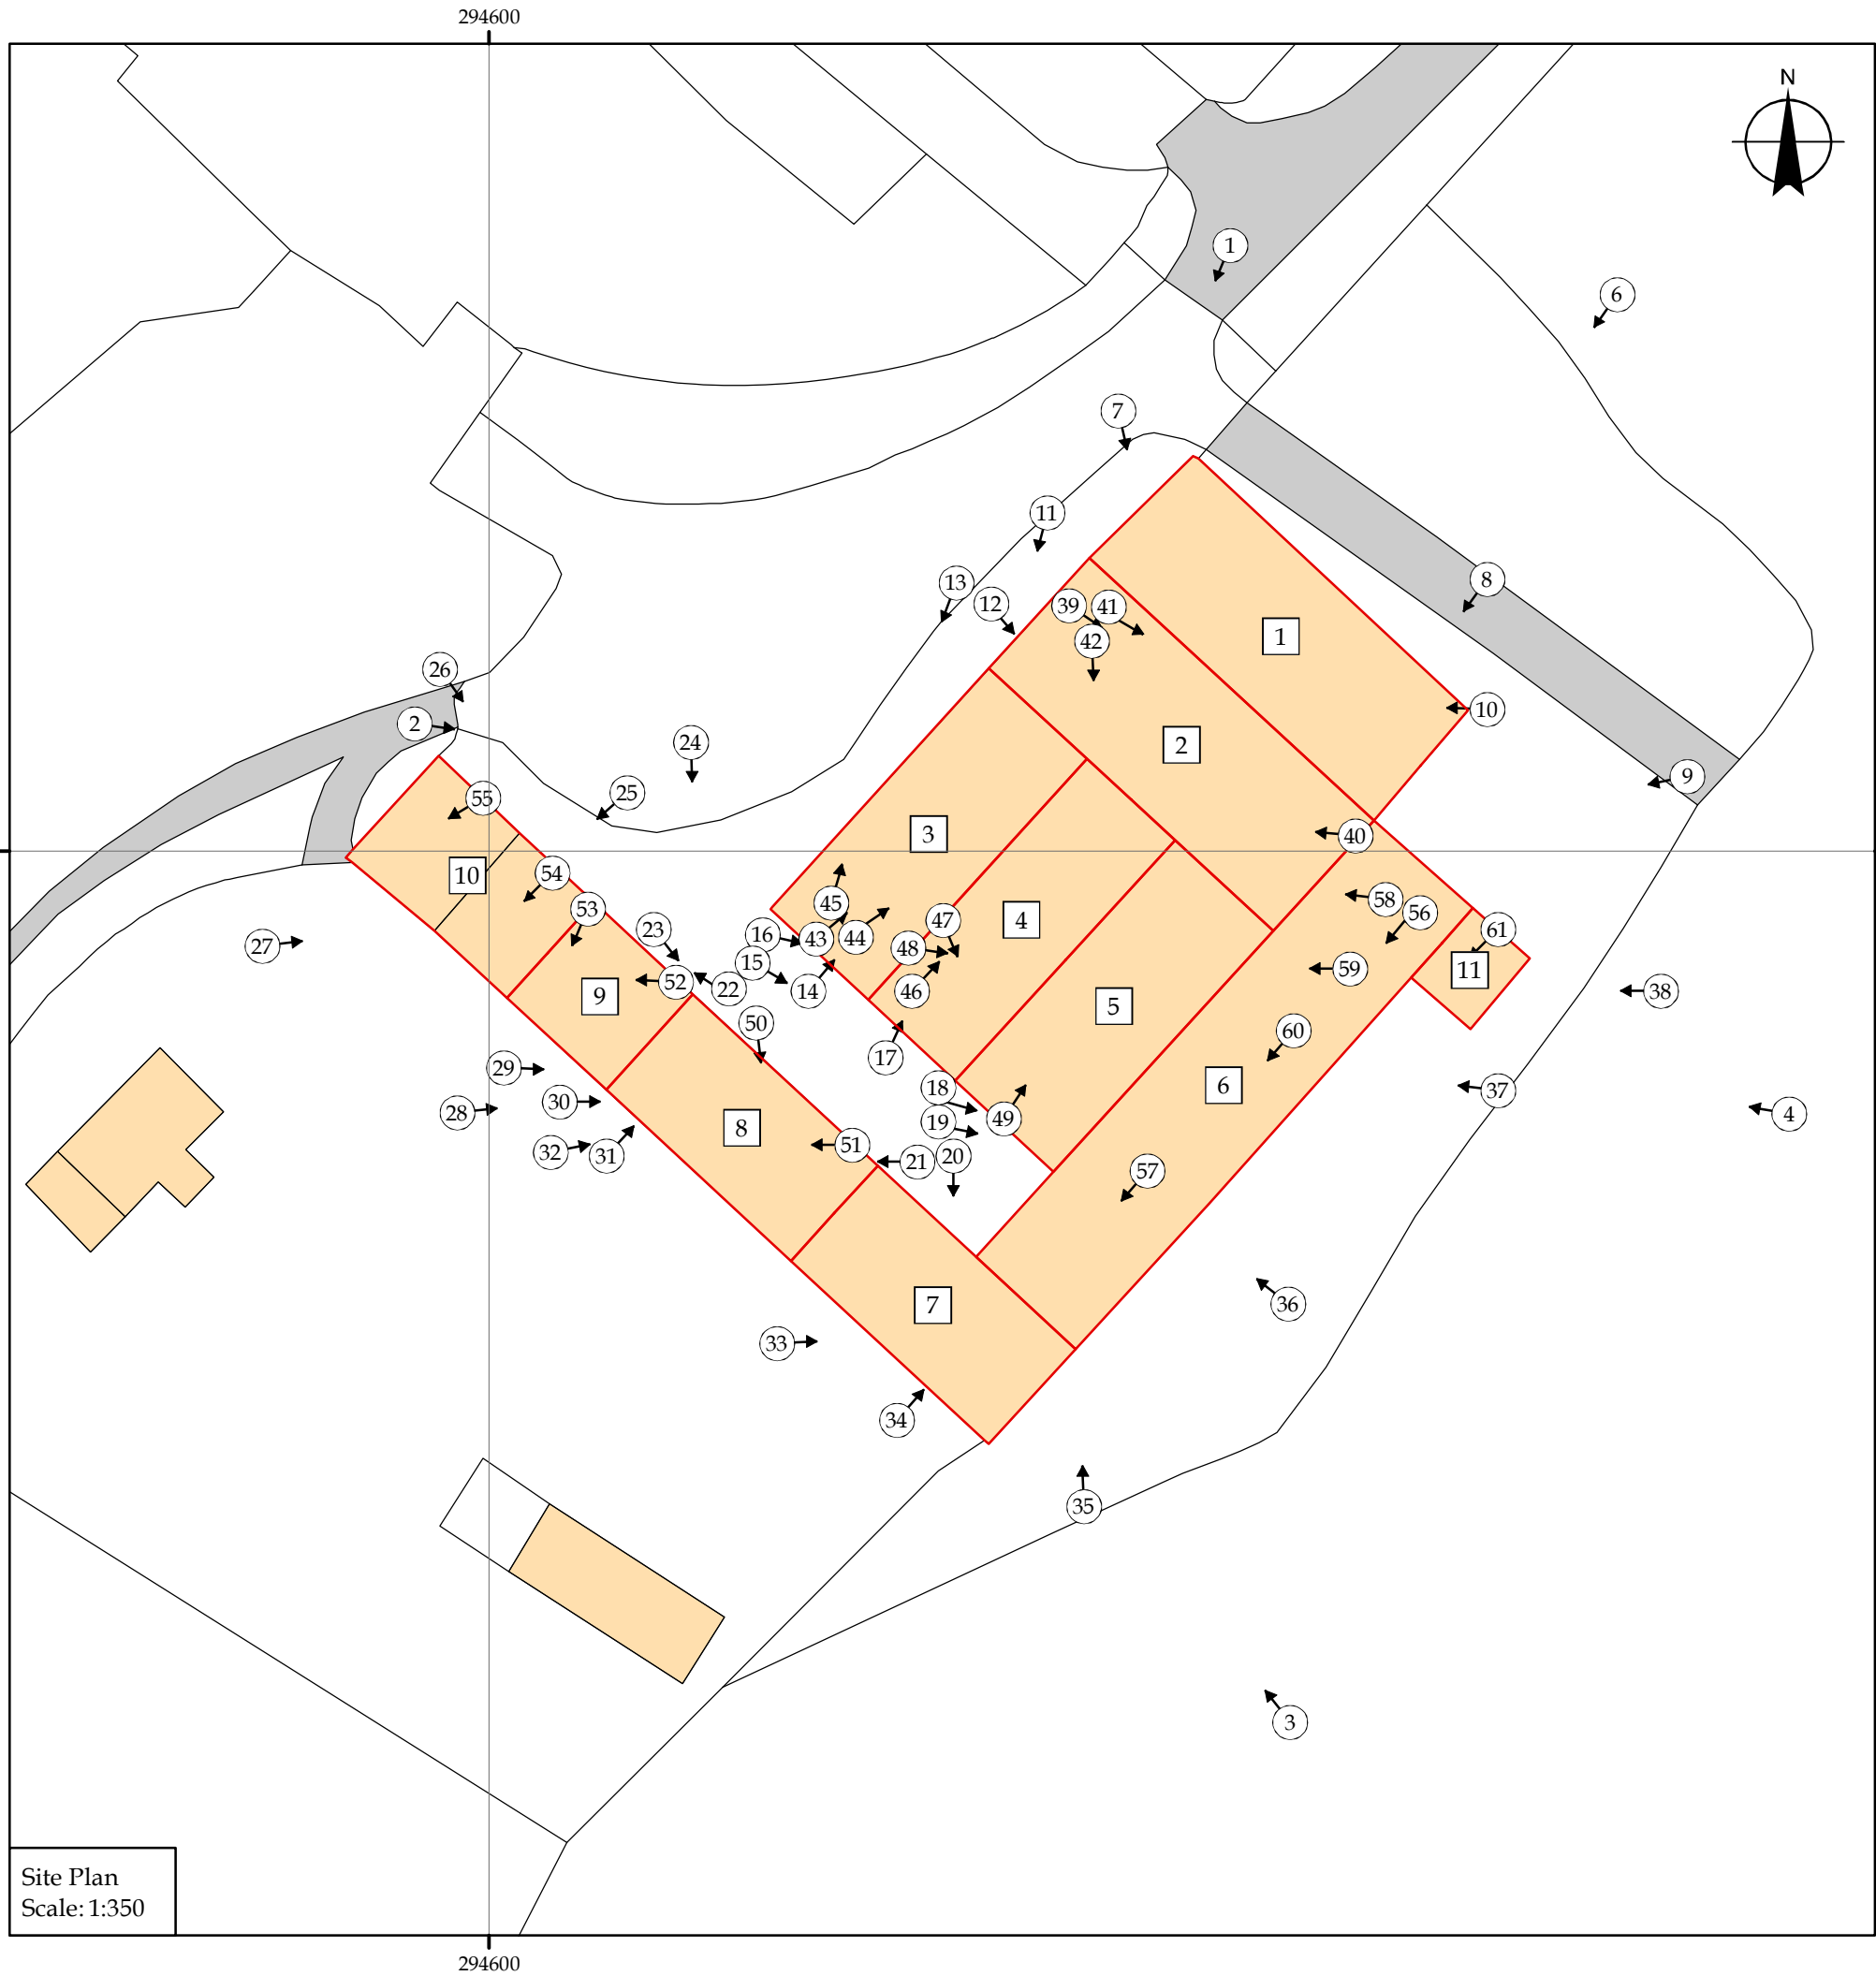

Site Plan
Scale: 1:350

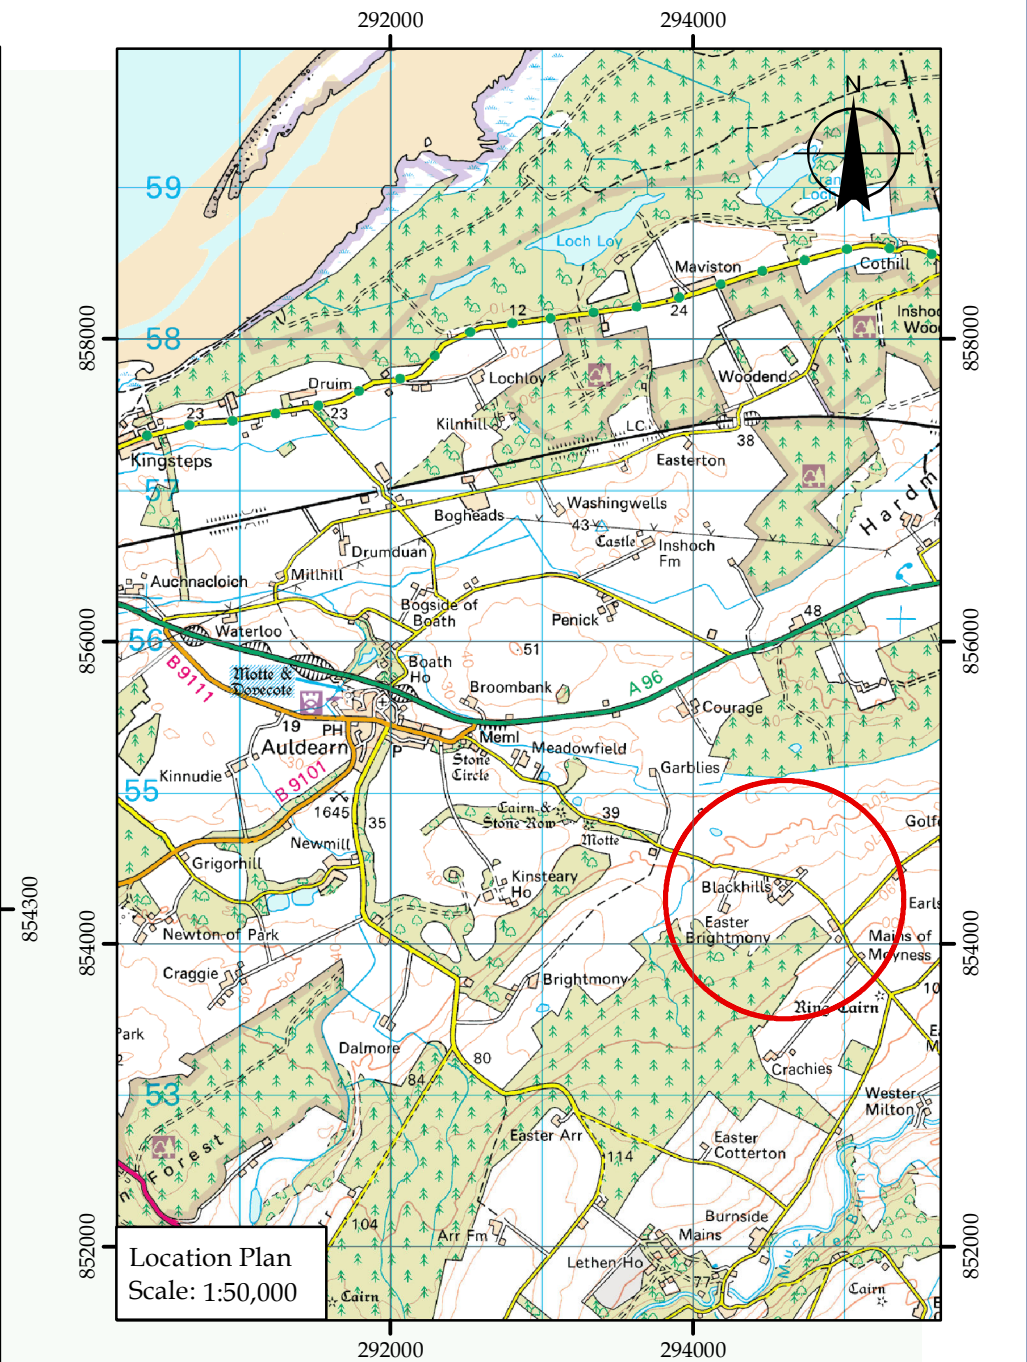

Location Plan
Scale: 1:50,000

Rev:			
Client:			
The Cawdor Maintenance Trust			
 <i>chartered surveyors</i>		Barnhill, Pluscarden, by Elgin, Moray IV30 8TZ Tel: (01343) 890400 :: Fax: (01343) 890222	
		Also at Seafield of Raigmore, Inverness IV1 2PA Tel: (01463) 235753 :: Fax: (01463) 235838 email: mail@bowlts.com :: www.bowlts.com	
Title:			
Blackhills Auldearn			
Drawn:	CEC	Scale:	As noted
		Date:	31/03/2015
Chk'd:	SL	Drg No.	1706
File: \\Client\Btu\CM\414\GIS\GISPROJECTS\Planning\Applications\1706_Blackhills\1500_Blackhills_Photographic Record_AS_REVA.mxd			
This plan is based upon the Ordnance Survey Map with the sanction of the Controller of H.M. Stationary Office. © Crown Copyright reserved. OS Licence No: 100017943			