


Notes: -
Please read in conjunction with Basic Photographic Record dated August 2017.

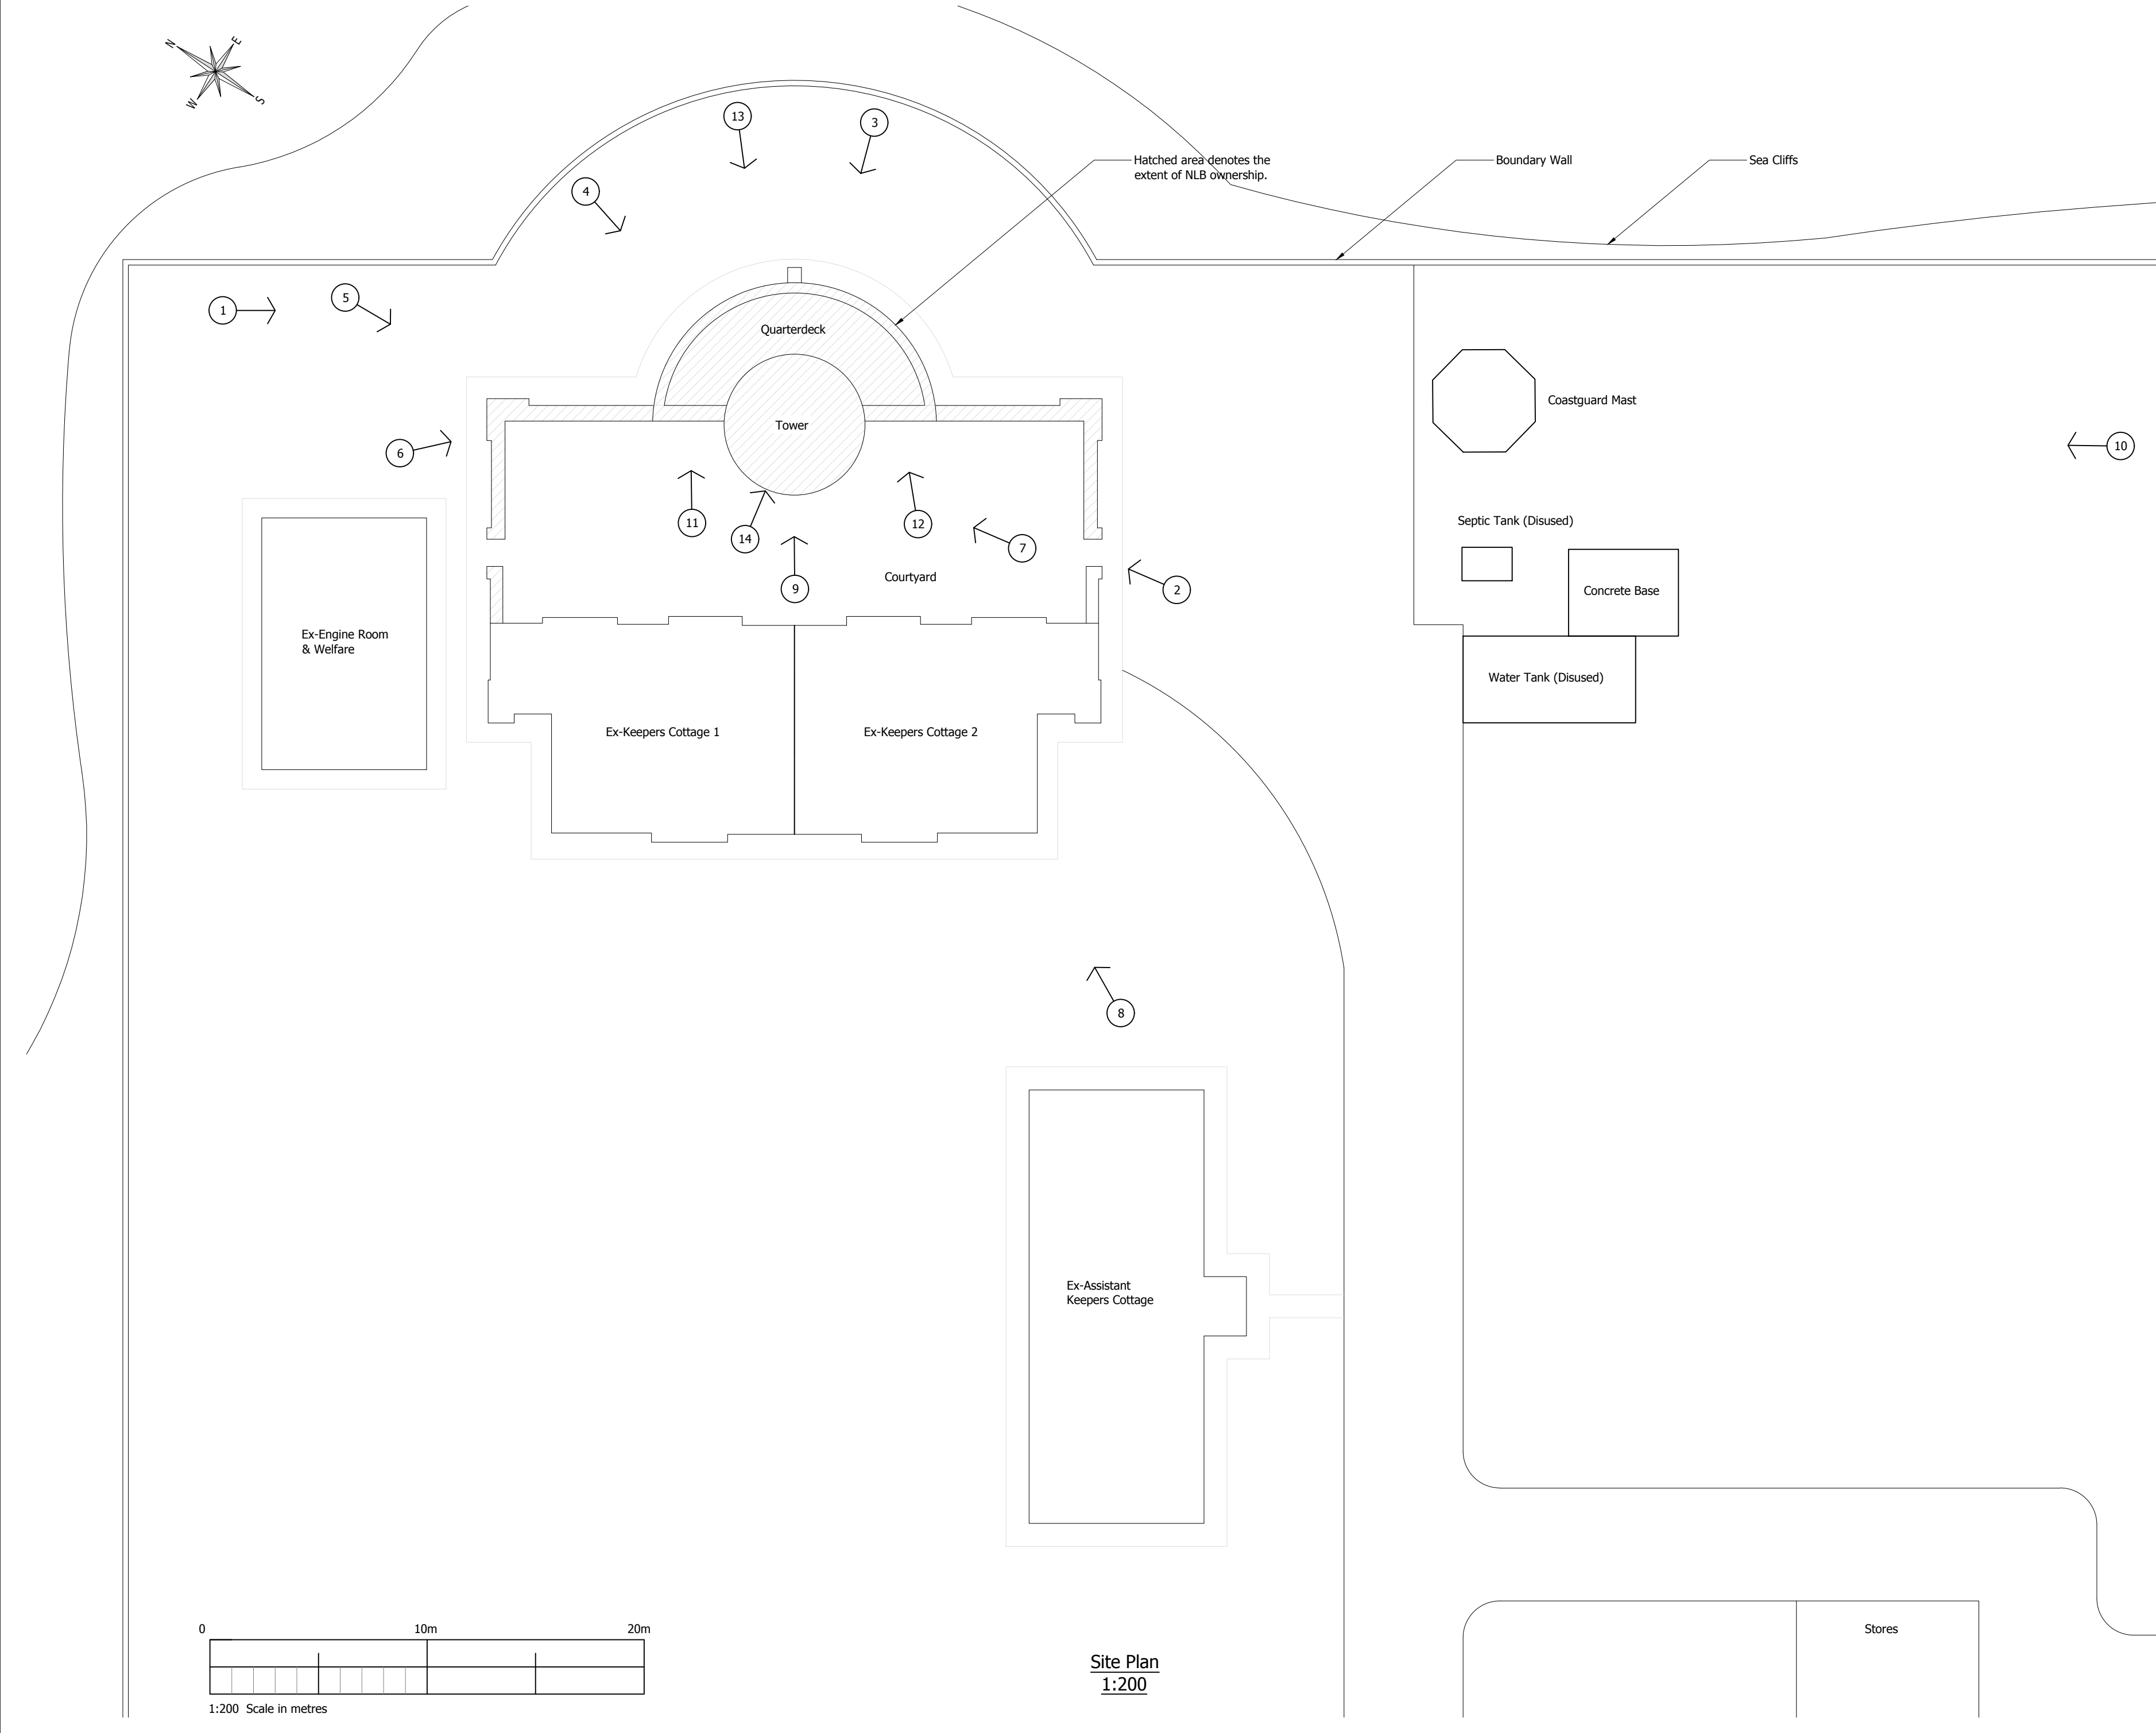

Site Plan
1:200

Rev.	Date	Description	By	Ap'd
NORTHERN LIGHTHOUSE BOARD ENGINEERS DEPARTMENT 84, GEORGE STREET EDINBURGH EH2 3DA Tel : 0131 - 473 3100 Fax : 0131 - 220 2093 E-mail : enquiries@nlb.org.uk Website : http://www.nlb.org.uk				



Station Name Noss Head Lighthouse (3544)		
Drawing Title Listed Building Consent - Photographic Record Site Plan		
Date August '17	Scale 1:200	Engineer A. Rae
Drawn G. Doctor	Checked	Approved
Drawing Number C-NOS-093		Rev.