
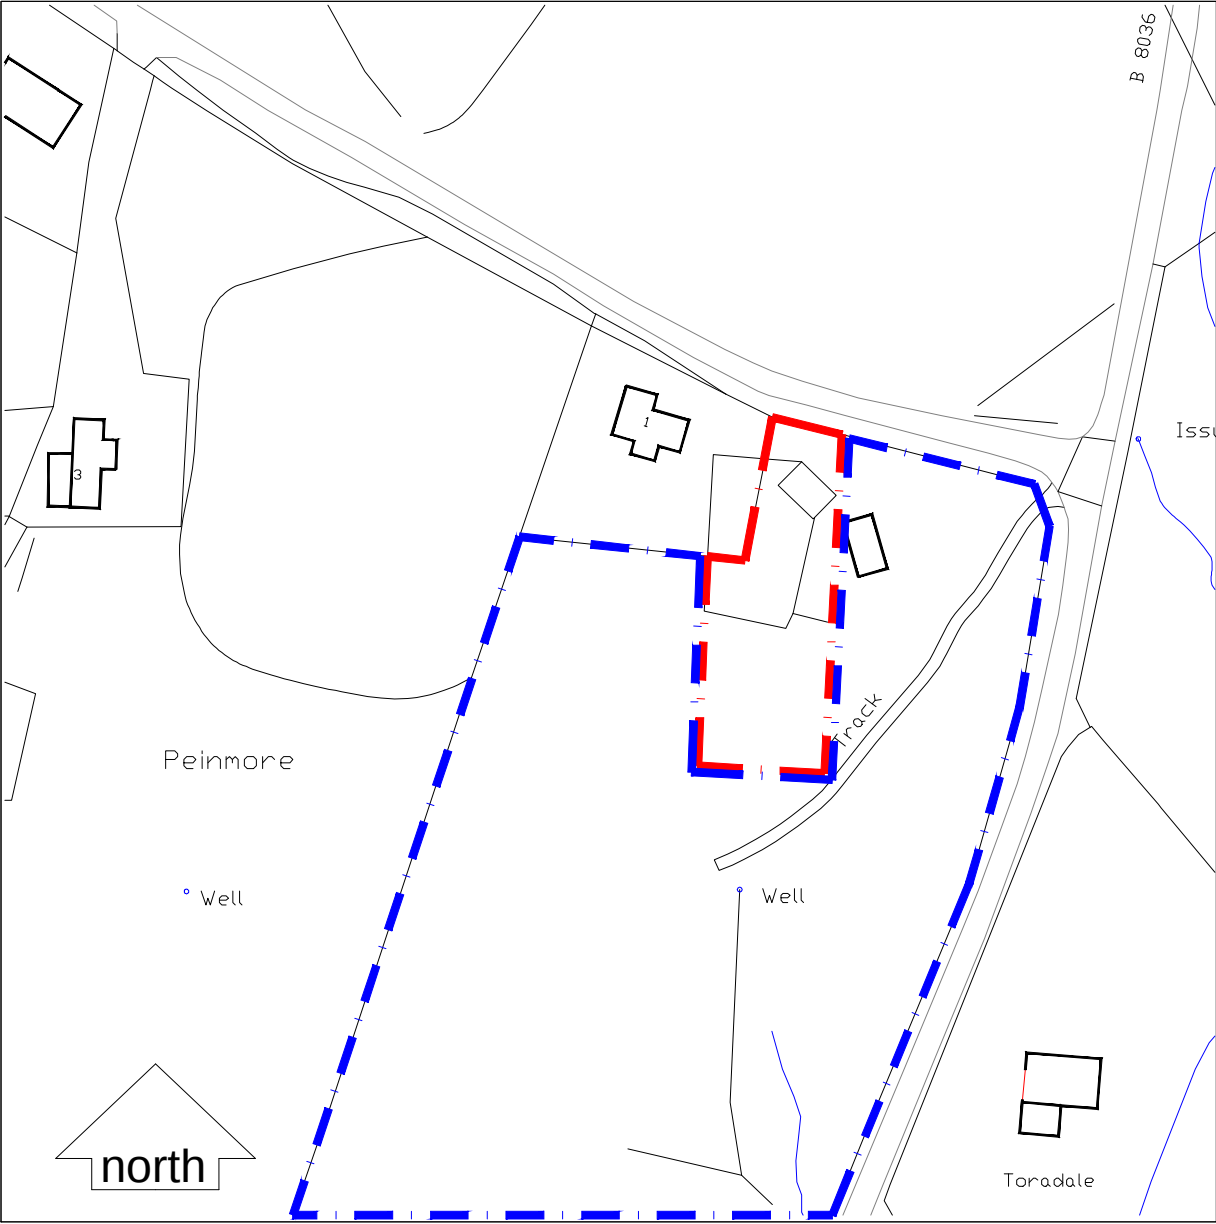


PROPOSED SITE PLAN

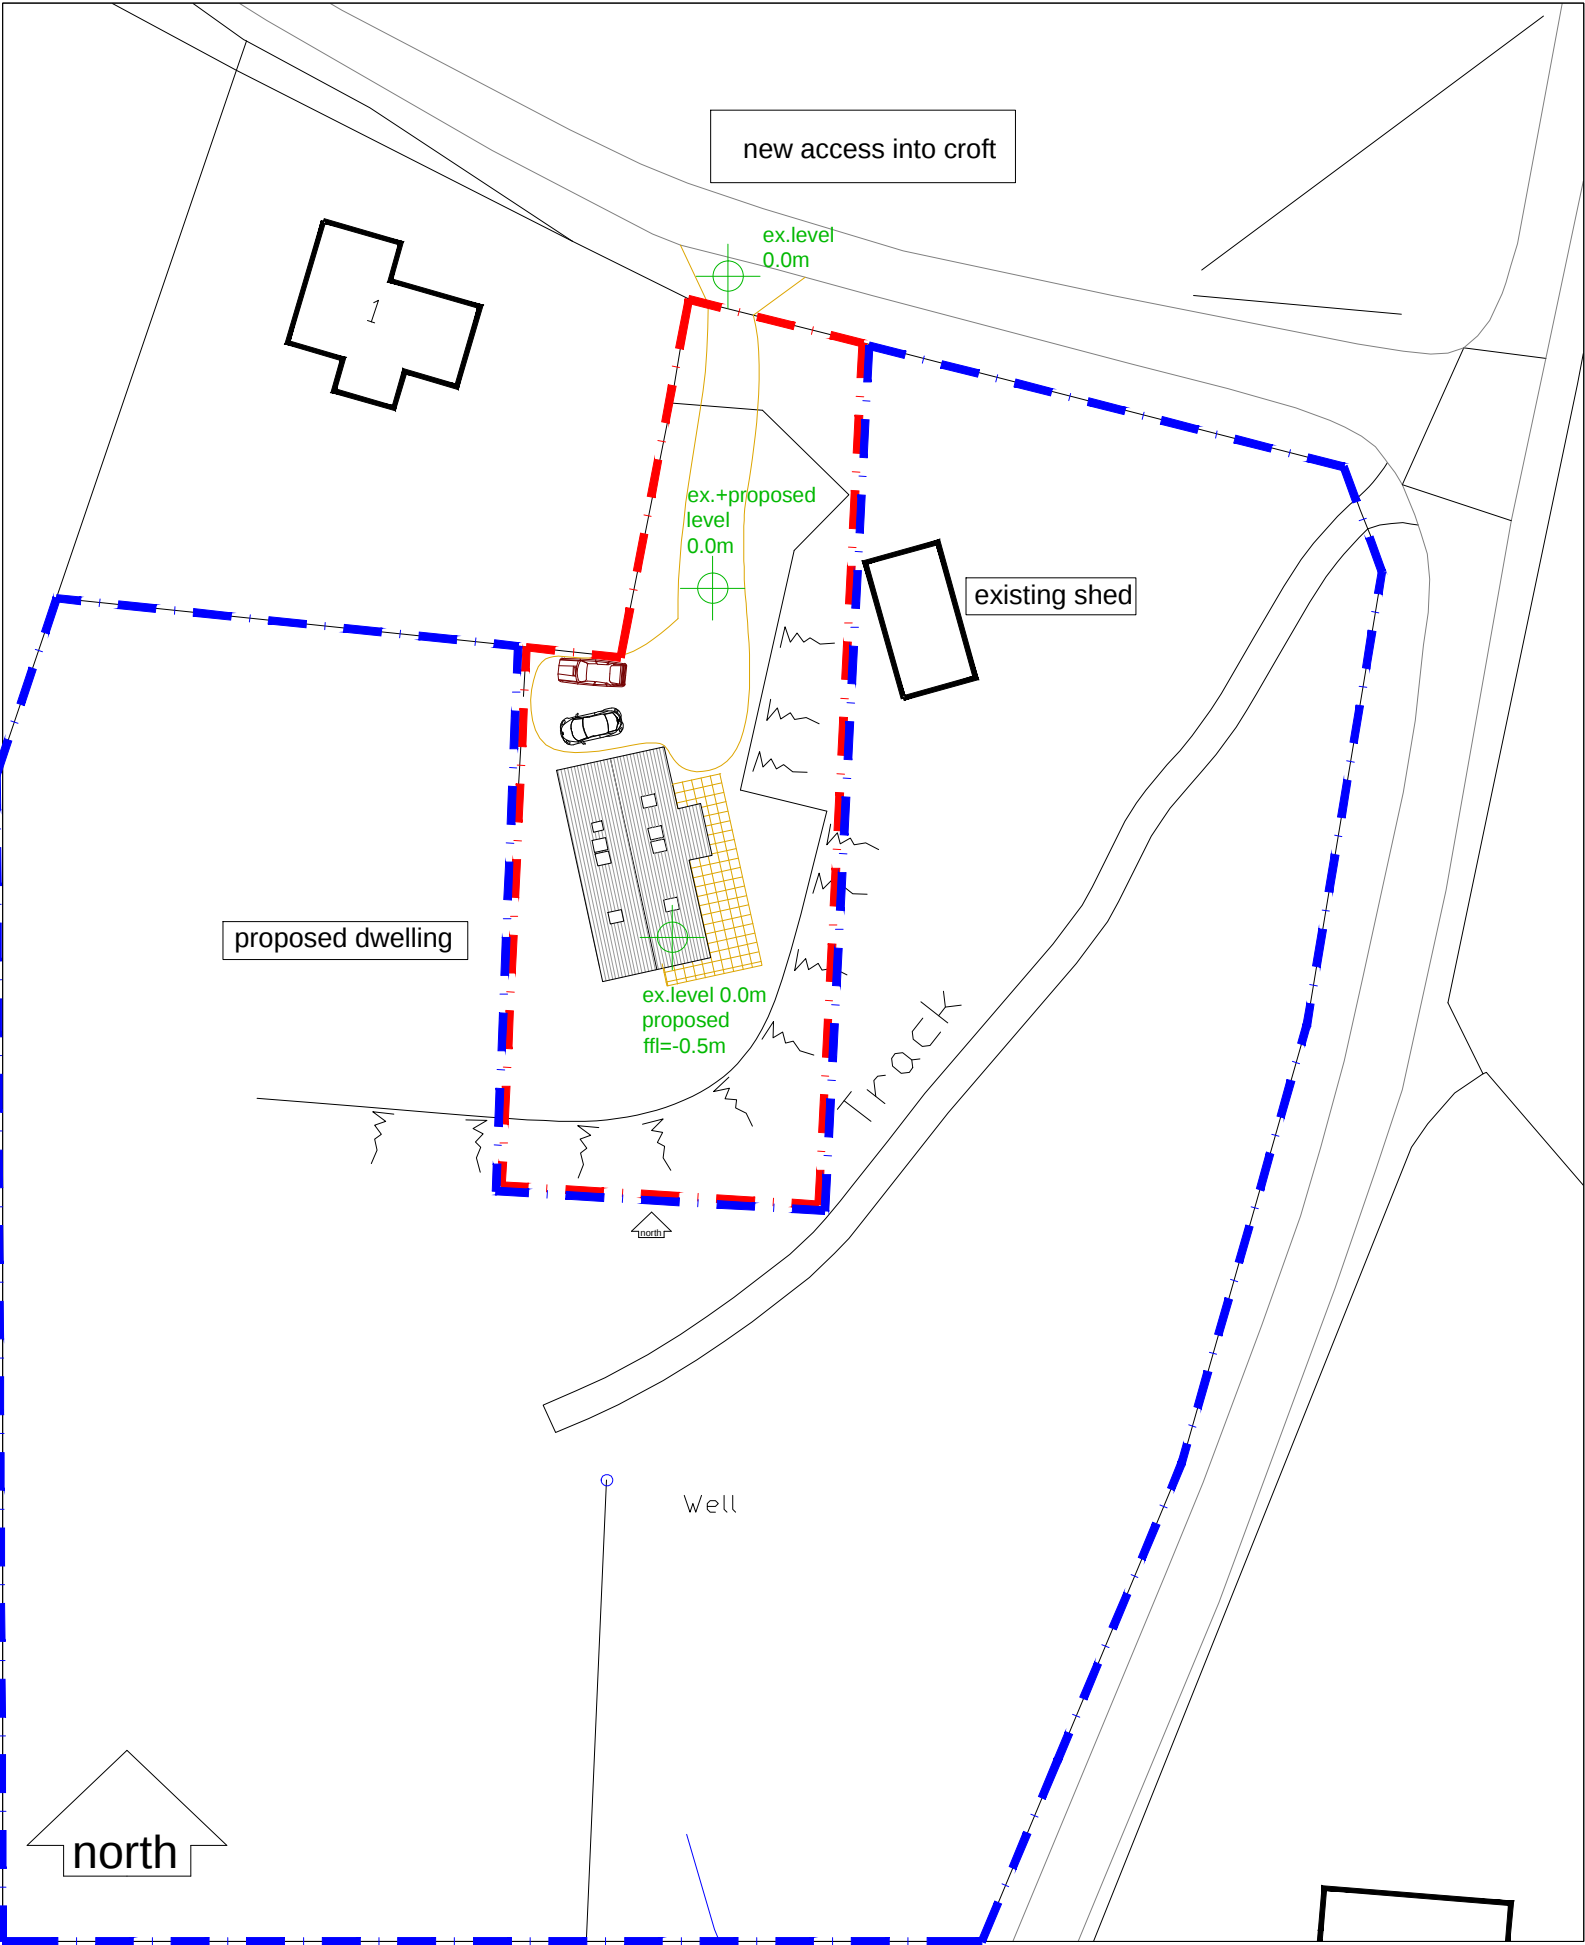

new house : 1 penmore

chartered architect
isle of skye + aberdeenshire
<http://www.grigor-taylorassociates.co.uk>
tansygd@btinternet.com : 07720059219

proposed new house : 1 penmore : tote
for lynn + jamie beaton
scale 1-500@a3
dwg no. 712-004d

