

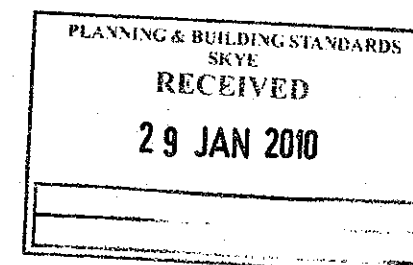


REV.	PURPOSE OF ISSUE	BY	CHECKED	DATE
DESCRIPTION				
CLIENT				
Mr Carpenter				
PROJECT				
11 Peinchorran, Braes Location Plan as Existing				
SCALE		DRAWING NUMBER		
1:1250		001		

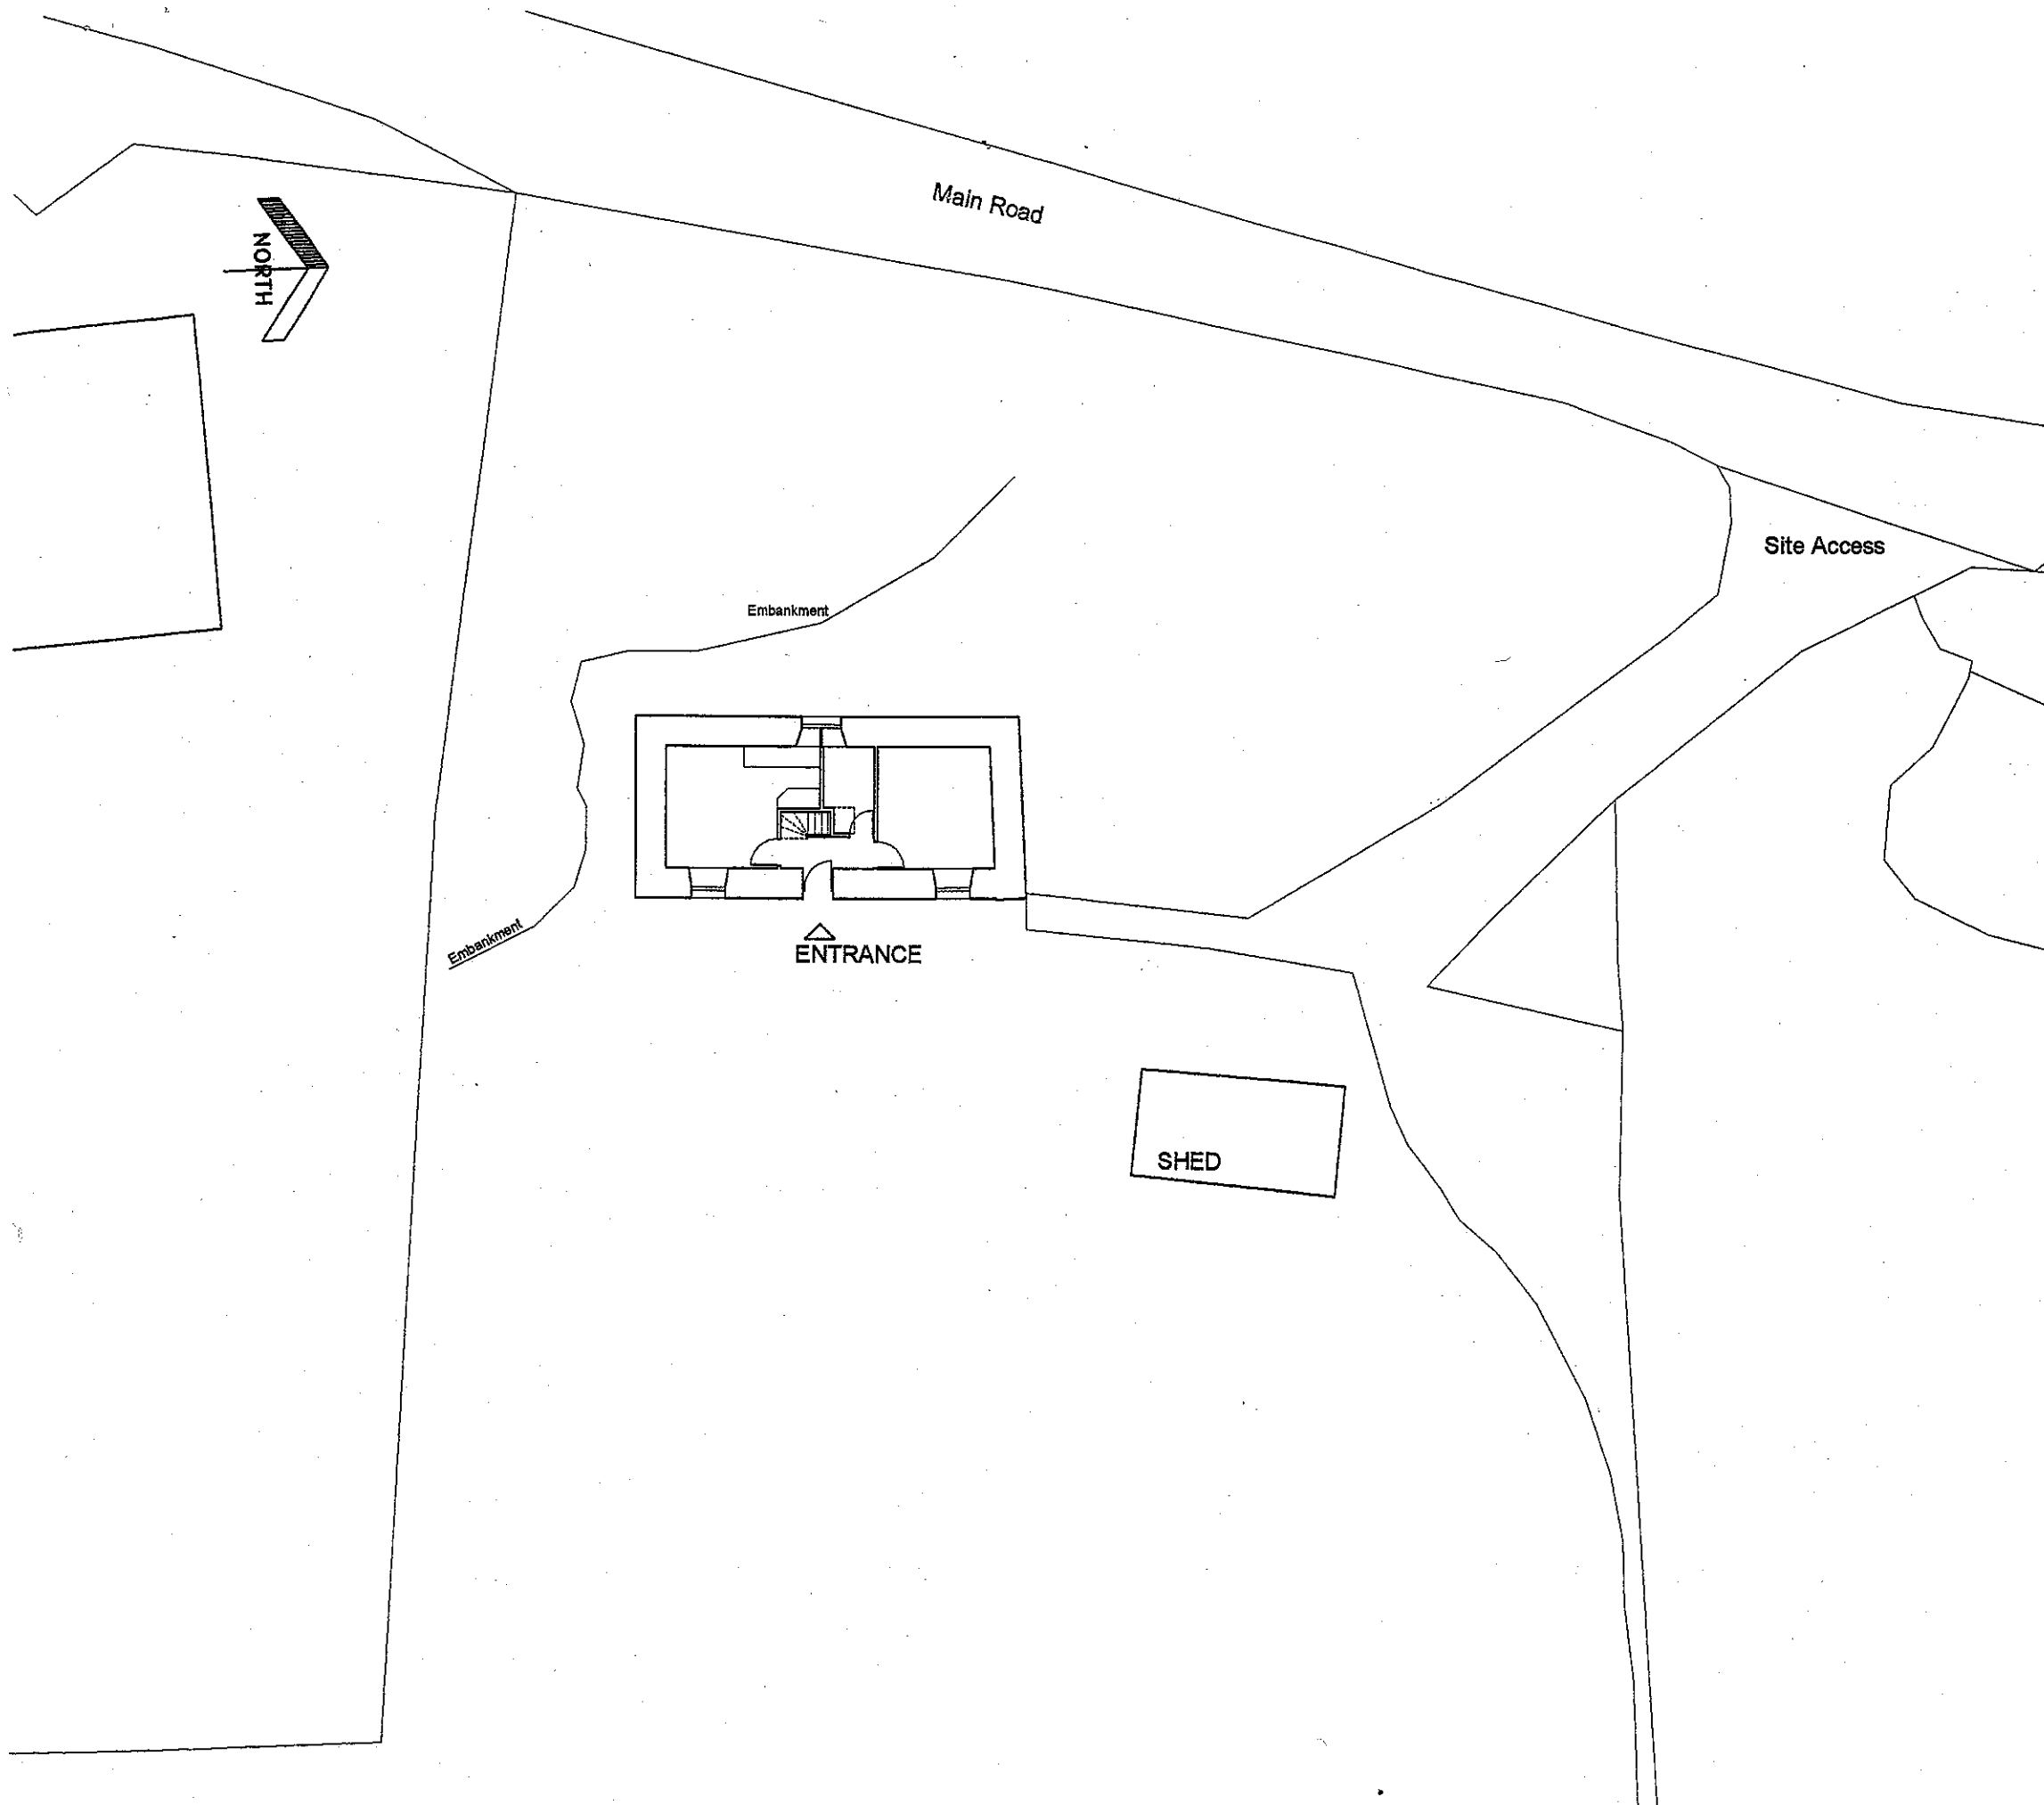


REV.	PURPOSE OF ISSUE	BY	CHECKED	DATE
DESCRIPTION				
CLIENT				
Mr Carpenter				
PROJECT				
11 Peinchorran, Braes Site Plan as Existing				
SCALE		DRAWING NUMBER		
1:200		100		

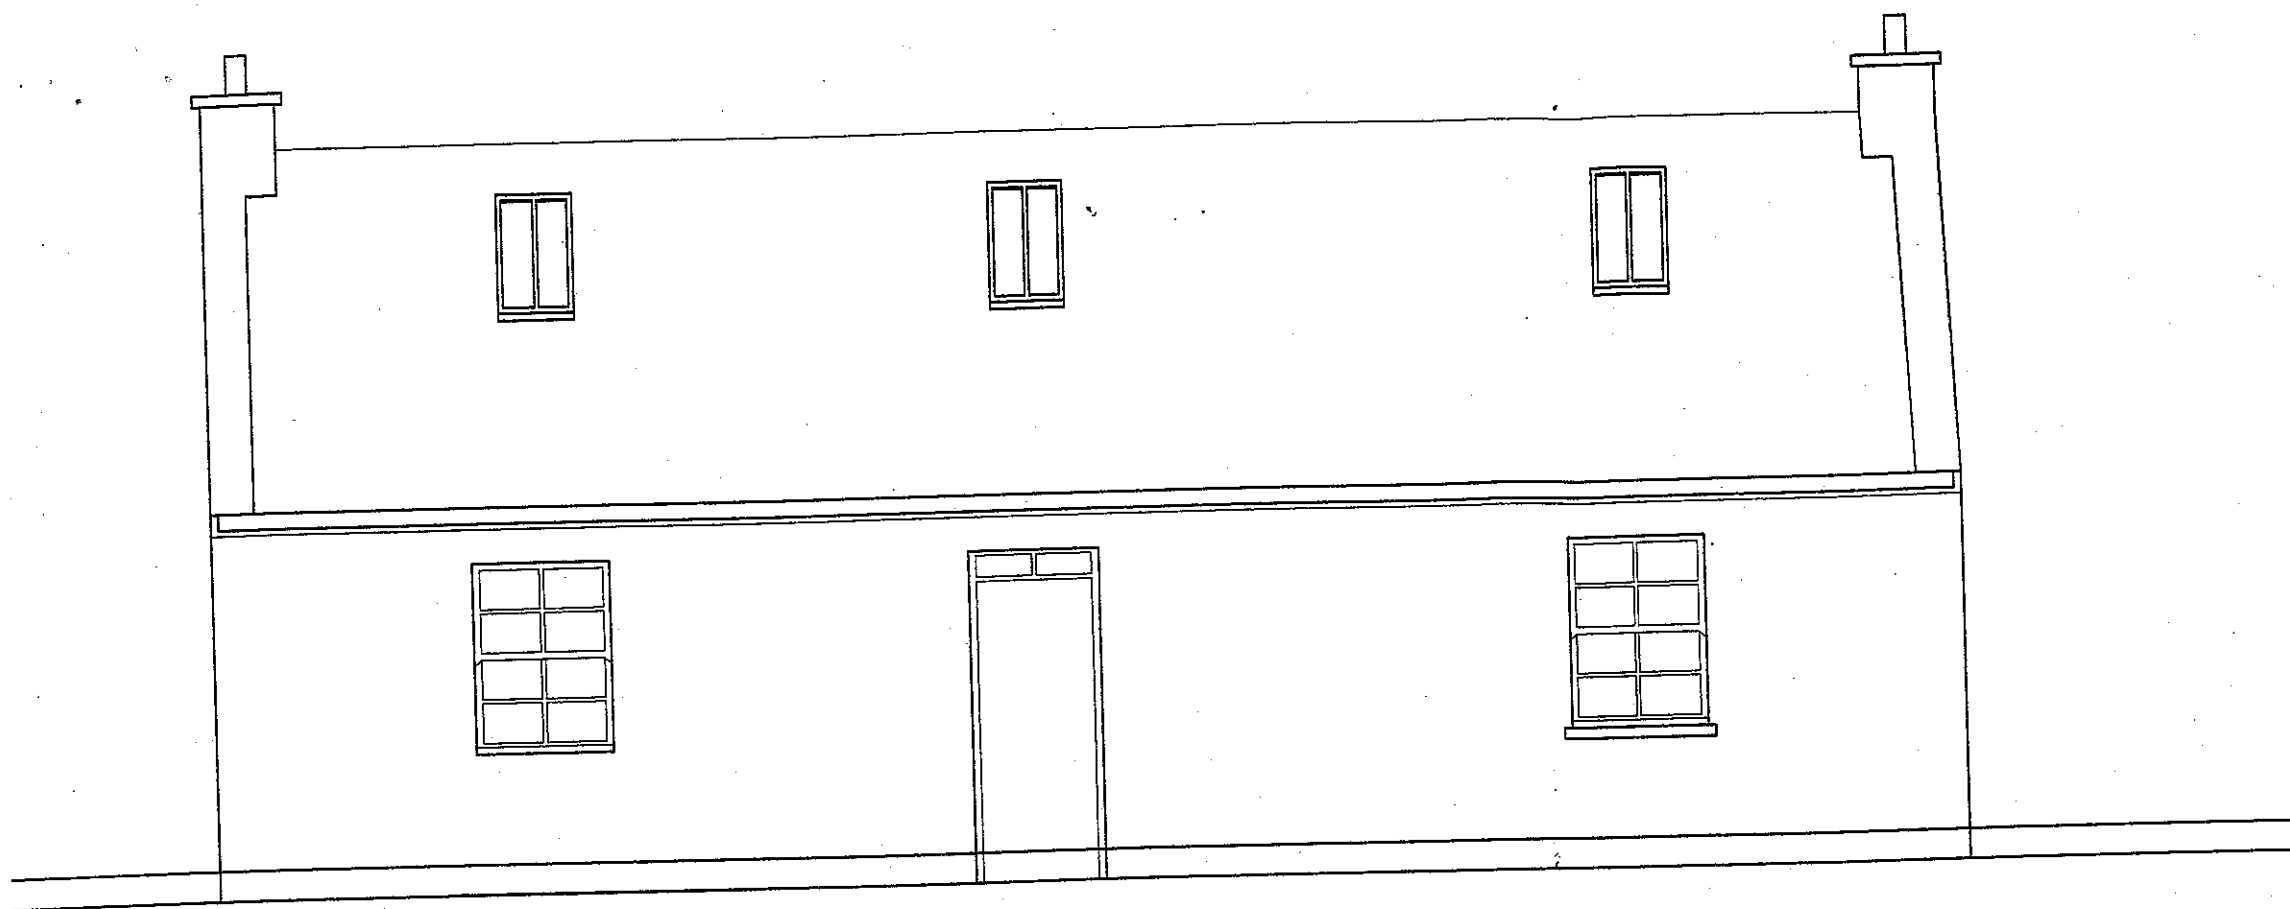



FRONT ELEVATION AS EXISTING SCALE 1:50

PLANNING & BUILDING STANDARDS SKYE RECEIVED 29 JAN 2010

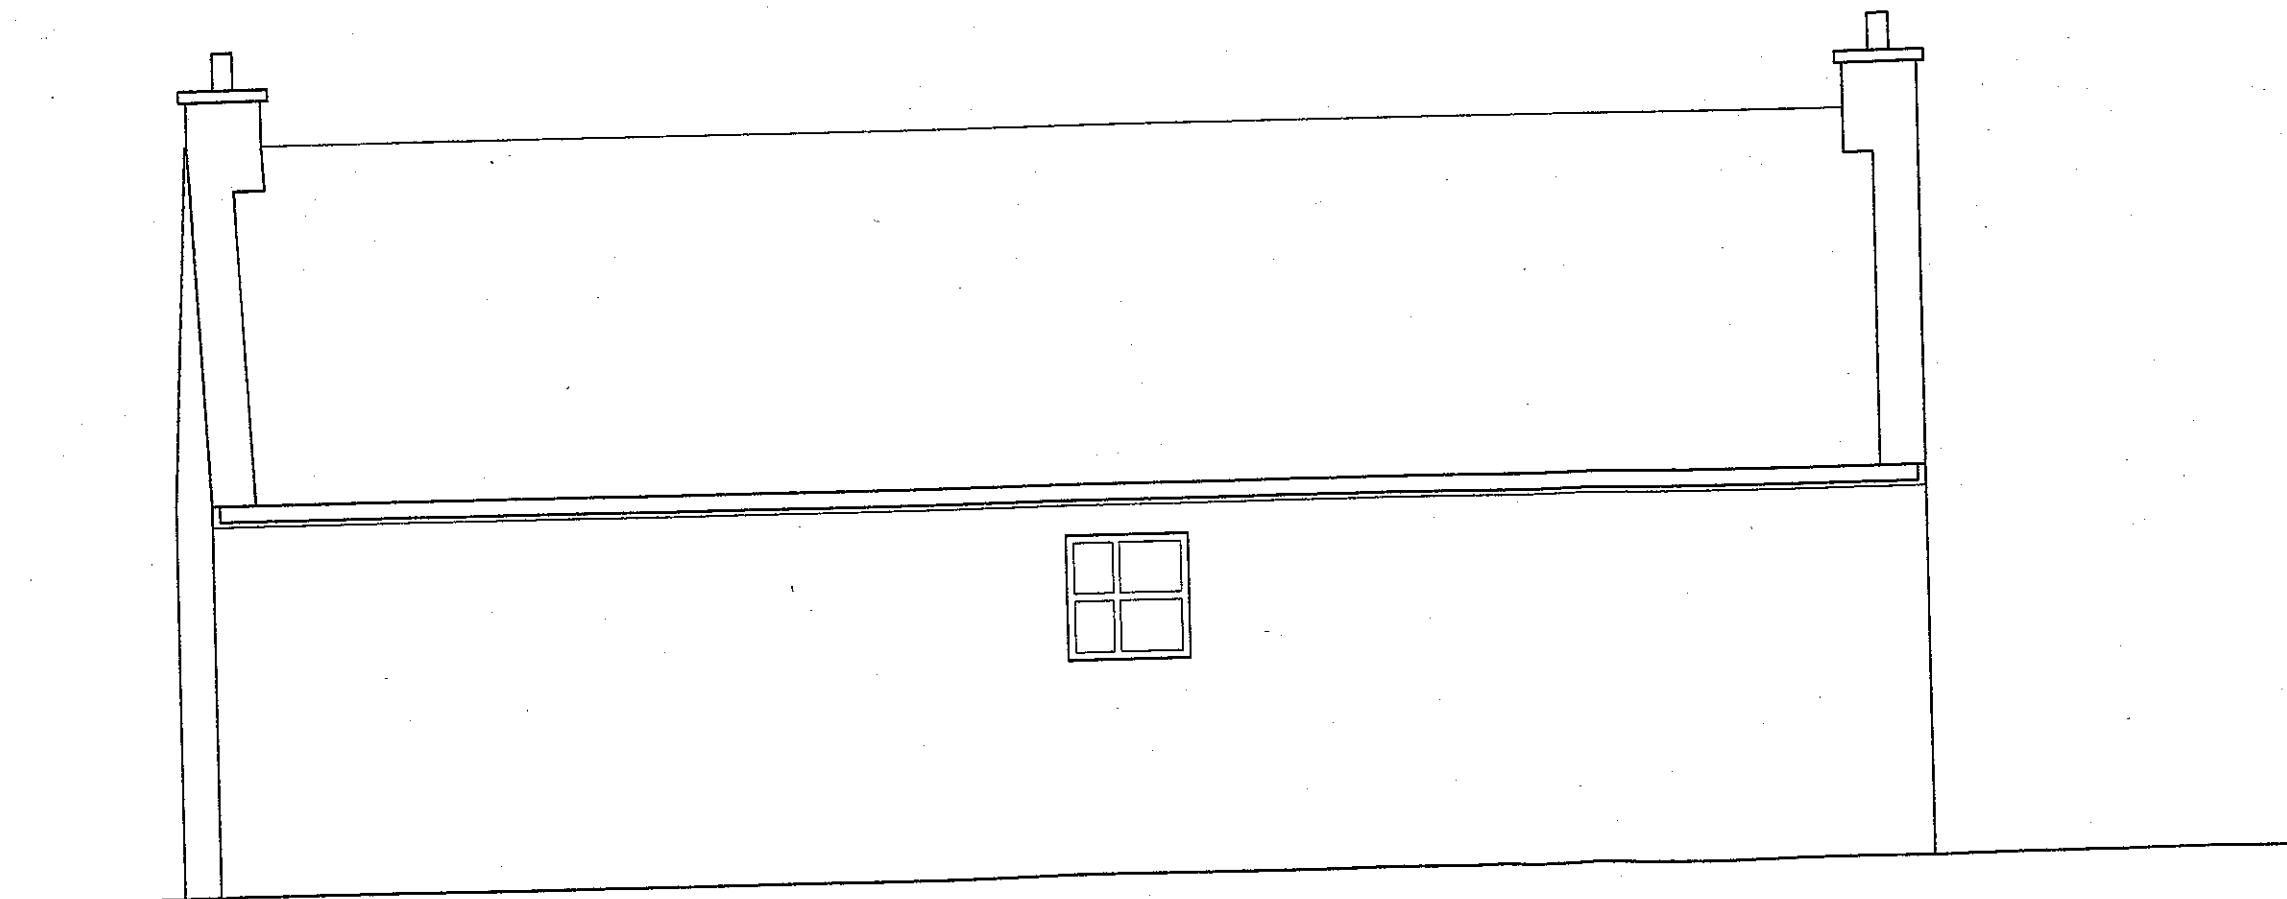


REAR ELEVATION AS EXISTING SCALE 1:50


REV.	PURPOSE OF ISSUE	BY	CHECKED	DATE
DESCRIPTION				
CLIENT				
Mr Carpenter				
PROJECT				
11 Peinchorran, Braes Front and Rear Elevations as Existing				
SCALE		DRAWING NUMBER		
1:50		120		

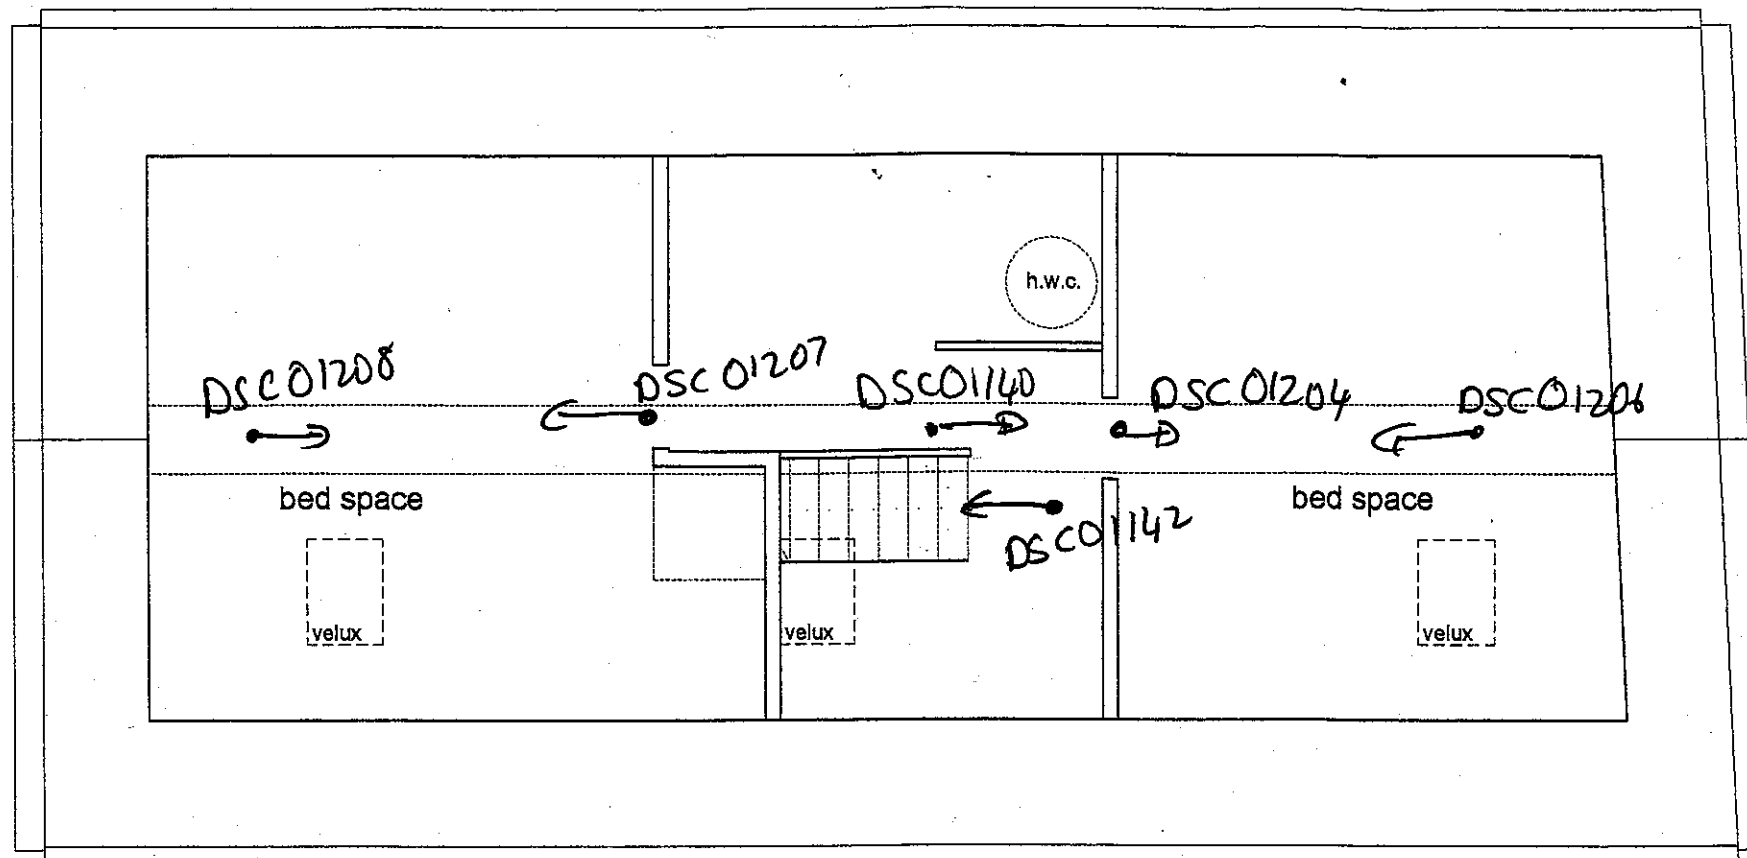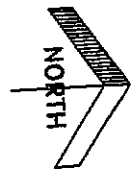

UPPER FLOOR PLAN AS EXISTING SCALE 1:50

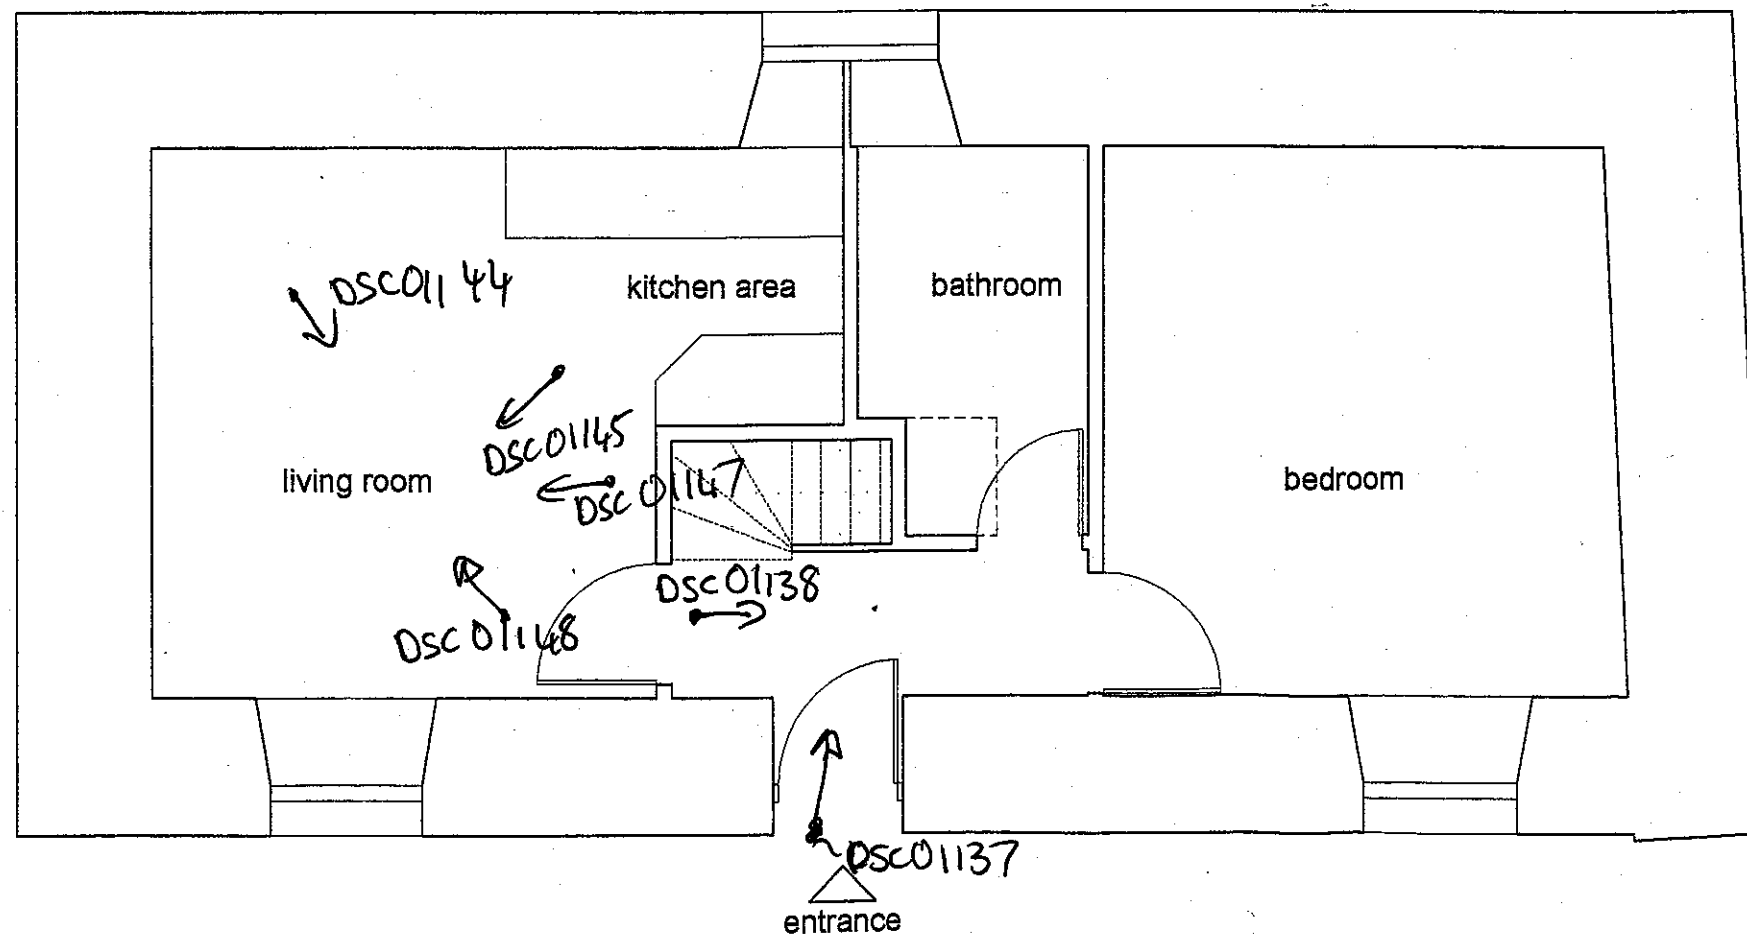

GROUND FLOOR PLAN AS EXISTING SCALE 1:50

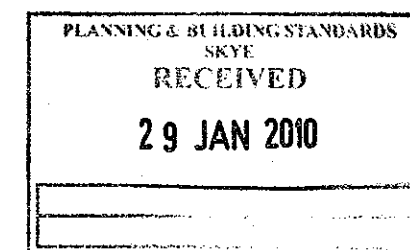

REV.	PURPOSE OF ISSUE	BY	CHECKED	DATE
DESCRIPTION				
CLIENT				
Mr Carpenter				
PROJECT				
11 Peinchorran, Braes Building Plans as Existing				
SCALE		DRAWING NUMBER		
1:50		101		