

8 PREVIOUS DEVELOPMENTS N/A

9 PROPOSED ARRANGEMENTS FOR ROAD VEHICLES N/A  
It is intended to:  use an existing access  
 improve an existing access  
 form a new access

Name of road to which access is required: .....  
Number of parking places to be provided: .....

10 PROPOSED DRAINAGE ARRANGEMENTS N/A  
It is intended to use:  a Public Sewer with an outfall to  a soakaway  
 a Septic Tank  a watercourse  
 the sea

Surface Water to separate soakaway

11 PROPOSED WATER SUPPLY N/A  
It is intended to use:  the Public Supply  
 a Private Supply whose source is .....

12 PROPOSED EXTERNAL BUILDING MATERIALS N/A  
Outside Walls .....

Roofcovering .....  
Boundary enclosures (eg. fences, walls etc.) .....

13 INDUSTRIAL AND COMMERCIAL USES  
 Industrial / Commercial questionnaire attached  
 Minerals questionnaire attached  
 Not applicable

14 PLANS  
Attached herewith the undernoted plans  
 Three copies of site plan numbered AS7055-002A  
 Three copies of block plan numbered .....

Three copies of floor plan numbered .....

Three copies of cross-section numbered .....

Three copies of elevations numbered AS7055-003  
For Mineral Working applications please list the numbers of all submitted drawings: .....

15 APPLICATION FEE  
 A fee of £..... is enclosed with this application  
 No fee is required for this application

16 PUBLICITY FEE  
 A publicity fee of £..... is enclosed with this application  
 No publicity fee is required for this application

**NOTICE TO BE SERVED ON LANDOWNERS**

IF YOU DO NOT OWN ALL OF THE LAND OR PROPERTY TO WHICH THE APPLICATION RELATES, YOU MUST NOTIFY THE OWNERS BEFORE SUBMITTING THIS FORM. PLEASE READ THE ENCLOSED EXPLANATORY NOTES CAREFULLY.  
THE APPLICATION WILL NOT BE PROCESSED IF THIS HAS NOT BEEN DONE  
If you cannot complete this Certificate because you do not know who owns the land please consult the Divisional Planning Officer.

A FOR APPLICANTS WHO OWN ALL THE PROPERTY  
(DELETE this section if not applicable)  
I HEREBY CERTIFY THAT THE ABOVE IS A TRUE AND CORRECT STATEMENT OF THE OWNERSHIP OF THE LAND TO WHICH THE APPLICATION RELATES.  
(You should also complete Certificate C below)

OR

B FOR APPLICANTS WHO DO NOT OWN ANY OR ALL OF THE PROPERTY  
(DELETE this section if not applicable)  
I hereby certify that I have / the applicant has given the requisite notice to all persons other than myself / the applicant who, at the beginning of the period of 21 days ending with the date of this application, were owners of any part of the land to which the application relates, viz:--  
NAME OF OWNER ADDRESS DATE OF SERVICE  
Fountain International Ltd. 8 Sinclair Street 2 October 1990  
Agent: Mrs. J. Atkinson Thurso  
(You should also complete Certificate C below)

C FOR ALL APPLICANTS  
I further certify that  
I have / the applicant has given the requisite notice to every person other than myself / the applicant who, at the beginning of the period of 21 days ending with the date of this application was a tenant of any agricultural holding or Registered Croft any part of which was comprised in the land to which this application relates viz:--  
NAME OF TENANT ADDRESS DATE OF SERVICE  
Mr. A. Murray Achiemore Forsinard 2 October 1990  
\* delete as appropriate

**NOTICE TO BE SERVED ON NEIGHBOURS**

AT THE TIME OF SUBMITTING YOUR APPLICATION YOU MUST SERVE NOTICE ON YOUR NEIGHBOURS. THE APPLICATION WILL NOT BE PROCESSED IF THIS HAS NOT BEEN DONE.

PLEASE READ THE ENCLOSED EXPLANATORY NOTES CAREFULLY

- A Tick whichever of the following statements is relevant:—
- I hereby certify that \* I have / the applicant has given the requisite notice to all parties holding a notifiable interest in neighbouring land  
OR
  - I hereby certify that no notification is required since there are no parties holding a notifiable interest in neighbouring land  
OR
  - I hereby certify that \* I have / the applicant has taken the STEPS LISTED BELOW, being steps reasonably open to \* me / him to ascertain the \* name / names and \* address / addresses of the \* party / parties holding a notifiable interest in neighbouring land, but \* have / has been unable to ascertain the \* name / names and \* address / addresses of one or more of such parties  
OR
  - I hereby certify that \* I have / the applicant has, in accordance with Article 7(3), given the requisite notice to such parties holding a notifiable interest in neighbouring land, the \* name / names and \* address / addresses of which \* I have / the applicant has been able to ascertain and \* I have / the applicant has also taken the STEPS LISTED BELOW, being steps reasonably open to \* me / him to ascertain the names and addresses of other parties holding a notifiable interest in neighbouring land as aforesaid, but \* have / has been unable to ascertain the name and address of one or more of such parties.  
\* delete as appropriate

The STEPS which have been taken are as follows:—  
.....  
.....  
.....

B List the names and addresses of those parties holding a notifiable interest who have been notified. It is not sufficient to address notices to "The Occupier".

- | NAME                                                    | ADDRESS |
|---------------------------------------------------------|---------|
| 1. The Free Church of Scotland, Smigel Mill, Sutherland | .....   |
| 2. ....                                                 | .....   |
| 3. ....                                                 | .....   |
| 4. ....                                                 | .....   |
| 5. ....                                                 | .....   |
| 6. ....                                                 | .....   |
| 7. ....                                                 | .....   |
| 8. ....                                                 | .....   |
| 9. ....                                                 | .....   |
| 10. ....                                                | .....   |

PLEASE USE AN ADDITIONAL SHEET IF THERE ARE MORE NAMES AND ATTACH IT TO THIS FORM

- C Tick the appropriate box or boxes where more than one method has been used:—
- I hereby certify that \* I have / the applicant has served notice on the parties listed above by:
- delivering it to them personally       leaving it personally at their address
- the recorded delivery postal service       the registered letter postal service
- the recorded delivery postal service

**IMPORTANT DECLARATION**

Please ensure that you have completed Questions 1 — 16 above and the Land Ownership and Neighbouring Property Certificates. I HEREBY DECLARE THAT TO THE BEST OF MY KNOWLEDGE AND BELIEF THE PARTICULARS GIVEN ON THIS FORM ARE CORRECT AND COMPLETE

SIGNATURE OF APPLICANT OR AGENT *Robert J Bell* DIRECTOR OF ROADS & TRANSPORT



**PLANNING APPLICATION**

Regional Council

TOWN AND COUNTRY PLANNING (SCOTLAND) ACTS

**IT IS IMPORTANT THAT THIS FORM IS COMPLETED CORRECTLY TO AVOID DELAYS IN PROCESSING. PLEASE READ CAREFULLY THE ENCLOSED EXPLANATORY NOTES BEFORE STARTING**

**1** TYPE OF APPLICATION

I/We hereby make application for:

Planning Permission

Outline Planning Permission

Approval of Reserved Matters

Listed Building Consent

Conservation Area Consent

**2** APPLICANT'S NAME ADDRESS POSTCODE TELEPHONE NUMBER

Director of Roads & Transport  
Highland Regional Council  
Regional Buildings  
Glenurquhart Road  
INVERNESS  
IV3 5NX  
(0463) 234121

**3** AGENT'S NAME ADDRESS POSTCODE TELEPHONE NUMBER

N/A

**4** DESCRIPTION OF PROPOSED DEVELOPMENT

Construction of new bridge and re-alignment of 300 metres of highway.

**5** LOCATION OF PROPOSED DEVELOPMENT

At Smigel Burn, on A897, approximately 6 kilometres south of its junction with the A836

**6** EXISTING USE OF LAND/BUILDING(S)

Grazing

**7** EXISTING BUILDINGS

Existing buildings on the site will be:—

unaffected       altered/extended       demolished       changed in use

Details: Existing Smigel Bridge to be demolished

FOR OFFICIAL USE ONLY

Application Number  
8490 349

Date of Receipt  
2-10-95

Fees

Application £

Advertisement £

TOTAL £

Date Paid

Receipt Number

Grid Reference

Settlement

Ward Number

Local Plan

Area No

Status

Inset

Type

Applicant

Application

HIGHLAND REGIONAL COUNCIL  
 DEPT OF ROADS & TRANSPORT  
 (DIRECTOR G K M MACFARLANE)

STRUCTURES SECTION  
 REGIONAL BUILDINGS  
 GLENURQUHART ROAD  
 INVERNESS

NOTES

HIGHLAND REGIONAL COUNCIL

Plan No. 2 of 3 submitted  
 with planning application  
 No.

Date of Receipt .....

Additional detail added

*D*

Aug '90

A

REVISION DETAILS

BY

DATE

SUF. NO.

AS7055-002A

REVISION ↑

A897.  
 SMIGEL BRIDGE  
 REPLACEMENT  
 LAYOUT PLAN

SCALE

1:500

DRAWN

*D*

DETAILED

APPROVED

*D*


CHECKED

CHECKED

DATE

16 Aug '90

Highland

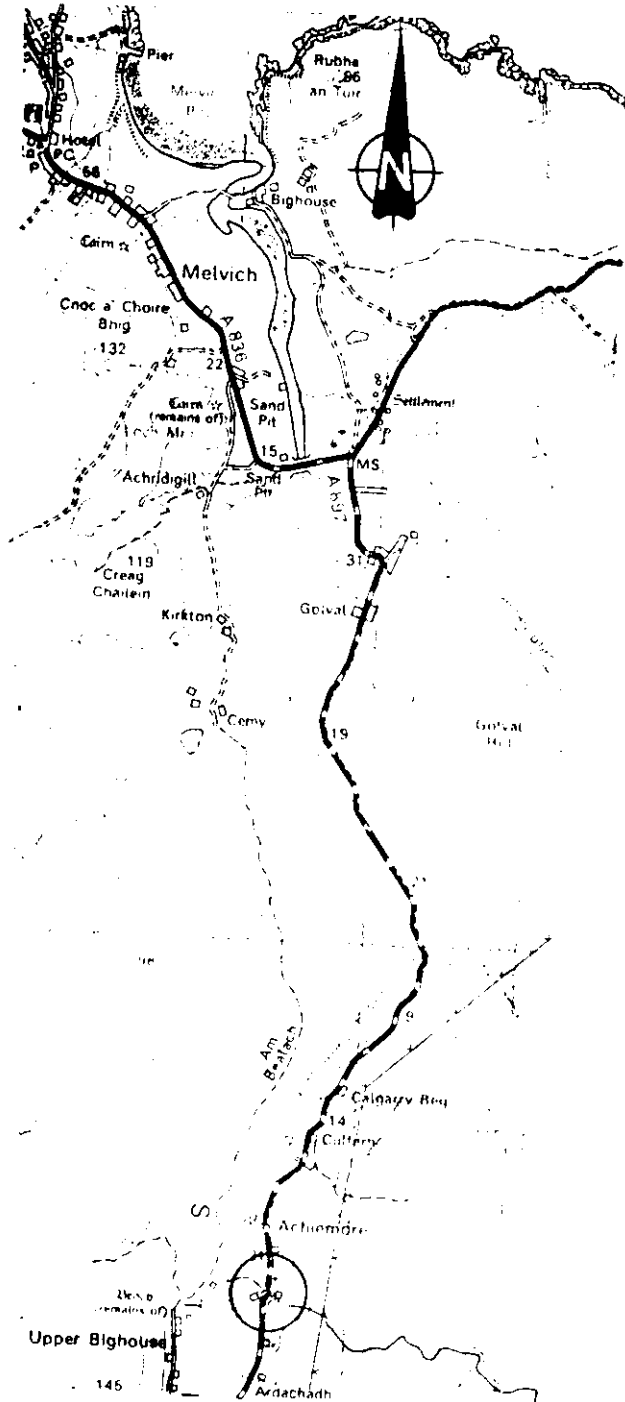

LOCATION PLAN

Scale 1:50000