


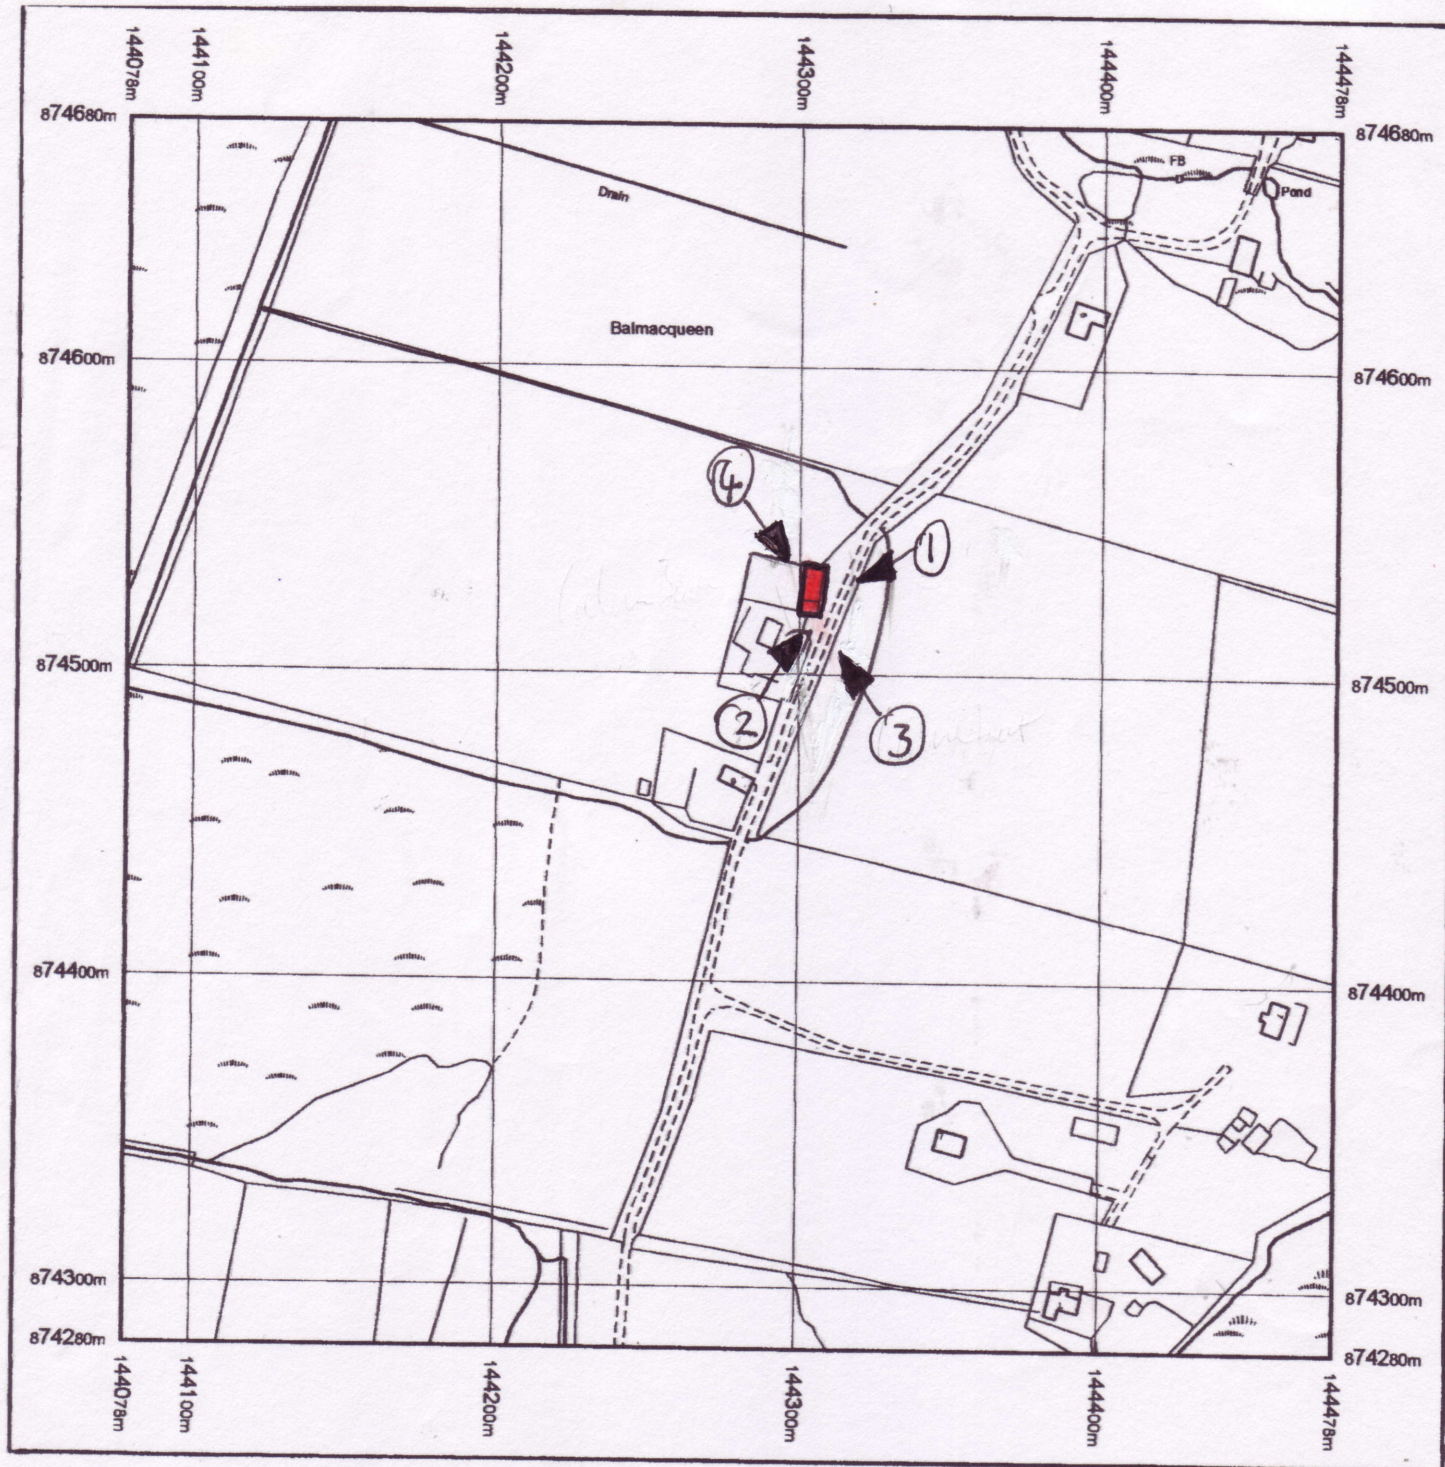

Title: Location Plan		Drg No. JG0514
Project: Proposed extension at No. 1 Balmaqueen, Kilmaluag, Isle of Skye		
Client: Margaret Learmonth & Robert MacCallan		Scale: 1:2500 on A4
Planning Ref:		Date: 11.9.08
Rev: 01		Drawn: J Gordon

Jock Gordon
 Design & Drawing Services
 30 Bomeskitaig Kilmuir Isle of Skye IV51 9YS
 01470 552 392 07799 210 799