



futureplans

architects & planners

Archaeology Unit  
Planning & Development Service  
The Highland Council  
Glenurquhart Road  
Inverness  
IV3 5NX

H.C. PLANNING AND DEVELOPMENT SERVICE		
- 5 FEB 2007		
PASS TO	INITIALS	DATE
GR Dun	CM	5/2

Please reply to Tain Office

Our Ref: MS 341/0107/M

Your Ref: SU-01-63

02 February 2007

Dear Sir/Madam,

**Proposed renovations and extension, 167 Breachadh, Rogart, Sutherland, IV28 3XG  
for Mr & Mrs Maskell, Wilstead, Bedford  
Planning Reference number 01/00063/FULSU**

We have been asked by our Clients, Mr & Mrs Maskell to contract you in respect of the above development. As a condition of the planning permission a record of the existing site is required for your information. Please find enclosed a drawing showing the site location and existing buildings and site photographs.

We shall await written confirmation that this is satisfactory and should you need any further information, do not hesitate to contact us.

Kind regards,

Margot Stoddart  
for [futureplans](http://futureplans.co.uk)

cc Mr & Mrs Maskell  
Mr. David Borland, Highland Council, Planning, Dornoch



futureplans

architects & planners

Archaeology Unit  
Planning & Development Service  
The Highland Council  
Glenurquhart Road  
Inverness  
IV3 5NX

H.C. PLANNING AND DEVELOPMENT SERVICE		
- 5 FEB 2007		
PASS TO	INITIALS	DATE
GR	CM	5/2
DW		

Please reply to Tain Office

Our Ref: MS 341/0107/M

Your Ref: SU-01-63

02 February 2007

Dear Sir/Madam,

**Proposed renovations and extension, 167 Breachadh, Rogart, Sutherland, IV28 3XG  
for Mr & Mrs Maskell, Wilstead, Bedford  
Planning Reference number 01/00063/FULSU**

We have been asked by our Clients, Mr & Mrs Maskell to contract you in respect of the above development. As a condition of the planning permission a record of the existing site is required for your information. Please find enclosed a drawing showing the site location and existing buildings and site photographs.

We shall await written confirmation that this is satisfactory and should you need any further information, do not hesitate to contact us.

Kind regards,

Margot Stoddart  
for futureplans

cc *Mr & Mrs Maskell*  
*Mr. David Borland, Highland Council, Planning, Dornoch*














BREACHADH





B<sub>2</sub>B


B<sub>2</sub>B

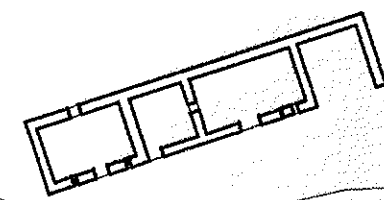


6.98

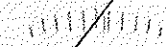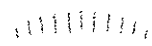


SITE PLAN  
1:500

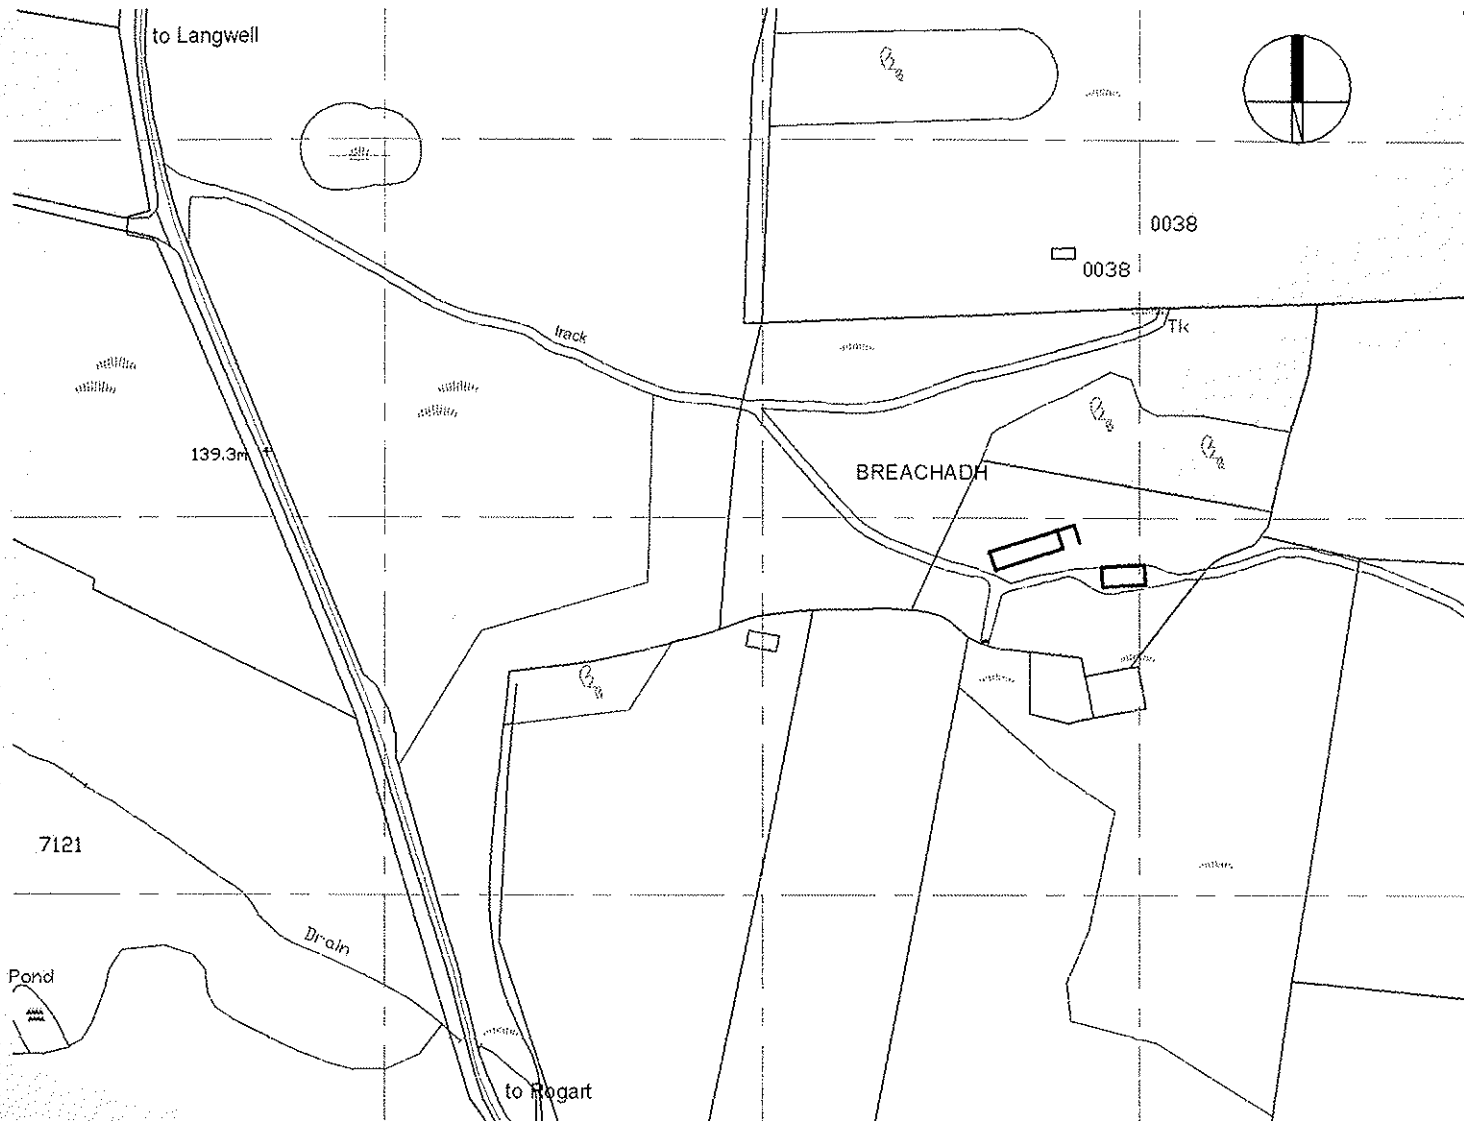


LOCATION PLAN  
1:2000

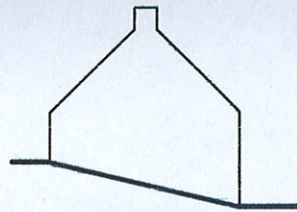


West Elevation

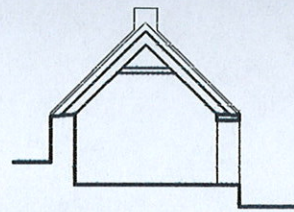


Section

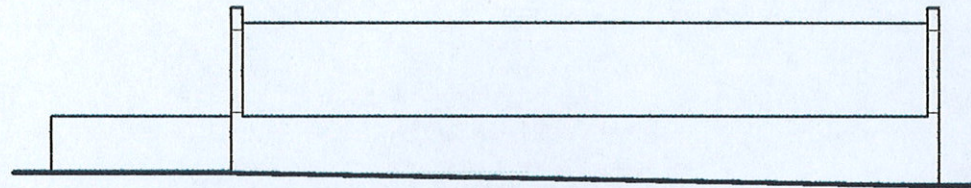


North Elevation

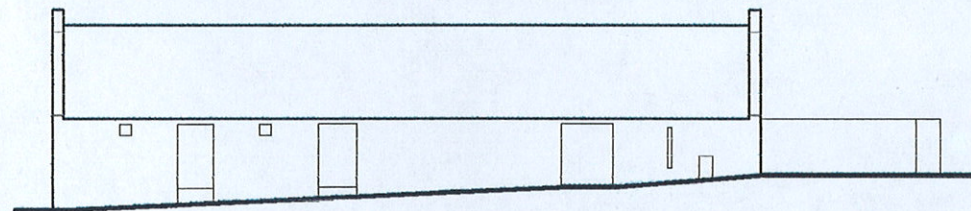


South Elevation

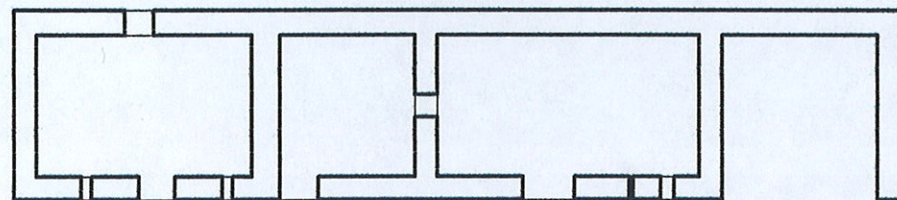


Floor Plan - outbuilding

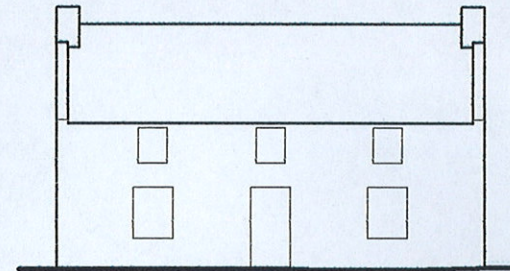


South Elevation

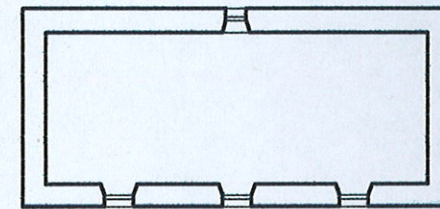


Floor Plans - house

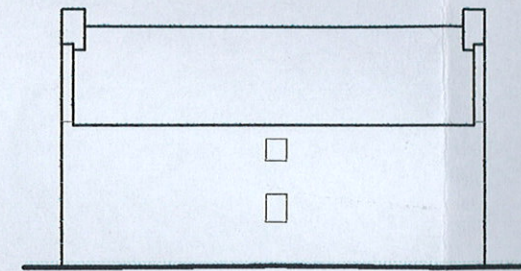


North Elevation

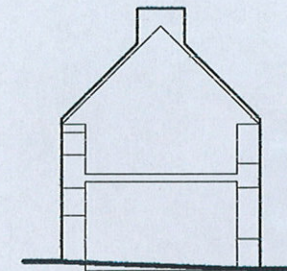

West Elevation

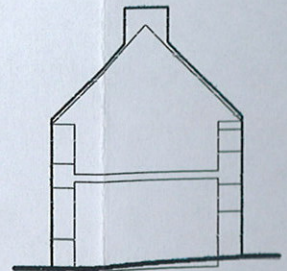

East Elevation

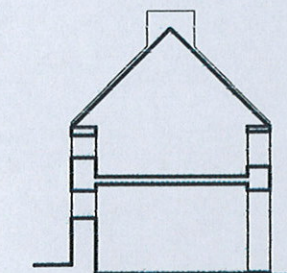

Section

EXISTING BUILDINGS  
1:200



**futureplans**

architects & planners

The Barnyard Studios  
Garmouth, Moray  
01343 870007

The Redhouse Studios  
Tain, Ross-shire  
01862 894894

©Future Plans reserve all copyrights in respect of the contents of this drawing. Dimensions not to be scaled nor specification supposed

341/0107/M

Proposed alterations & extension  
at 167 Breachadh, Rogart  
for Mr & Mrs Maskell

Scale: as shown (A2)  
Date: 02/02/07

Existing Site, Location,  
Plans & Elevations

Drg No: 01  
Rev: