

# PHOTOGRAPHIC RECORD

04018: Hardhill Farm steadings, Dalcross Estate  
Planning Condition No.8 of 11/03663/FUL



Prepared: 29<sup>th</sup> June 2012

Author: Loriana Jaconelli  
Maxwell and Company Architects and Designers Ltd  
Larkfield  
23 Southside Road  
Inverness  
IV2 6BG



fig. 1



fig. 2



fig. 3



fig. 4



fig. 5



fig. 6



fig. 7



fig. 8



fig. 9



fig. 10



fig. 11



fig. 12



fig. 13



fig. 14





fig. 15



fig. 16



fig. 17



fig. 18




fig. 19



fig. 20



fig. 21

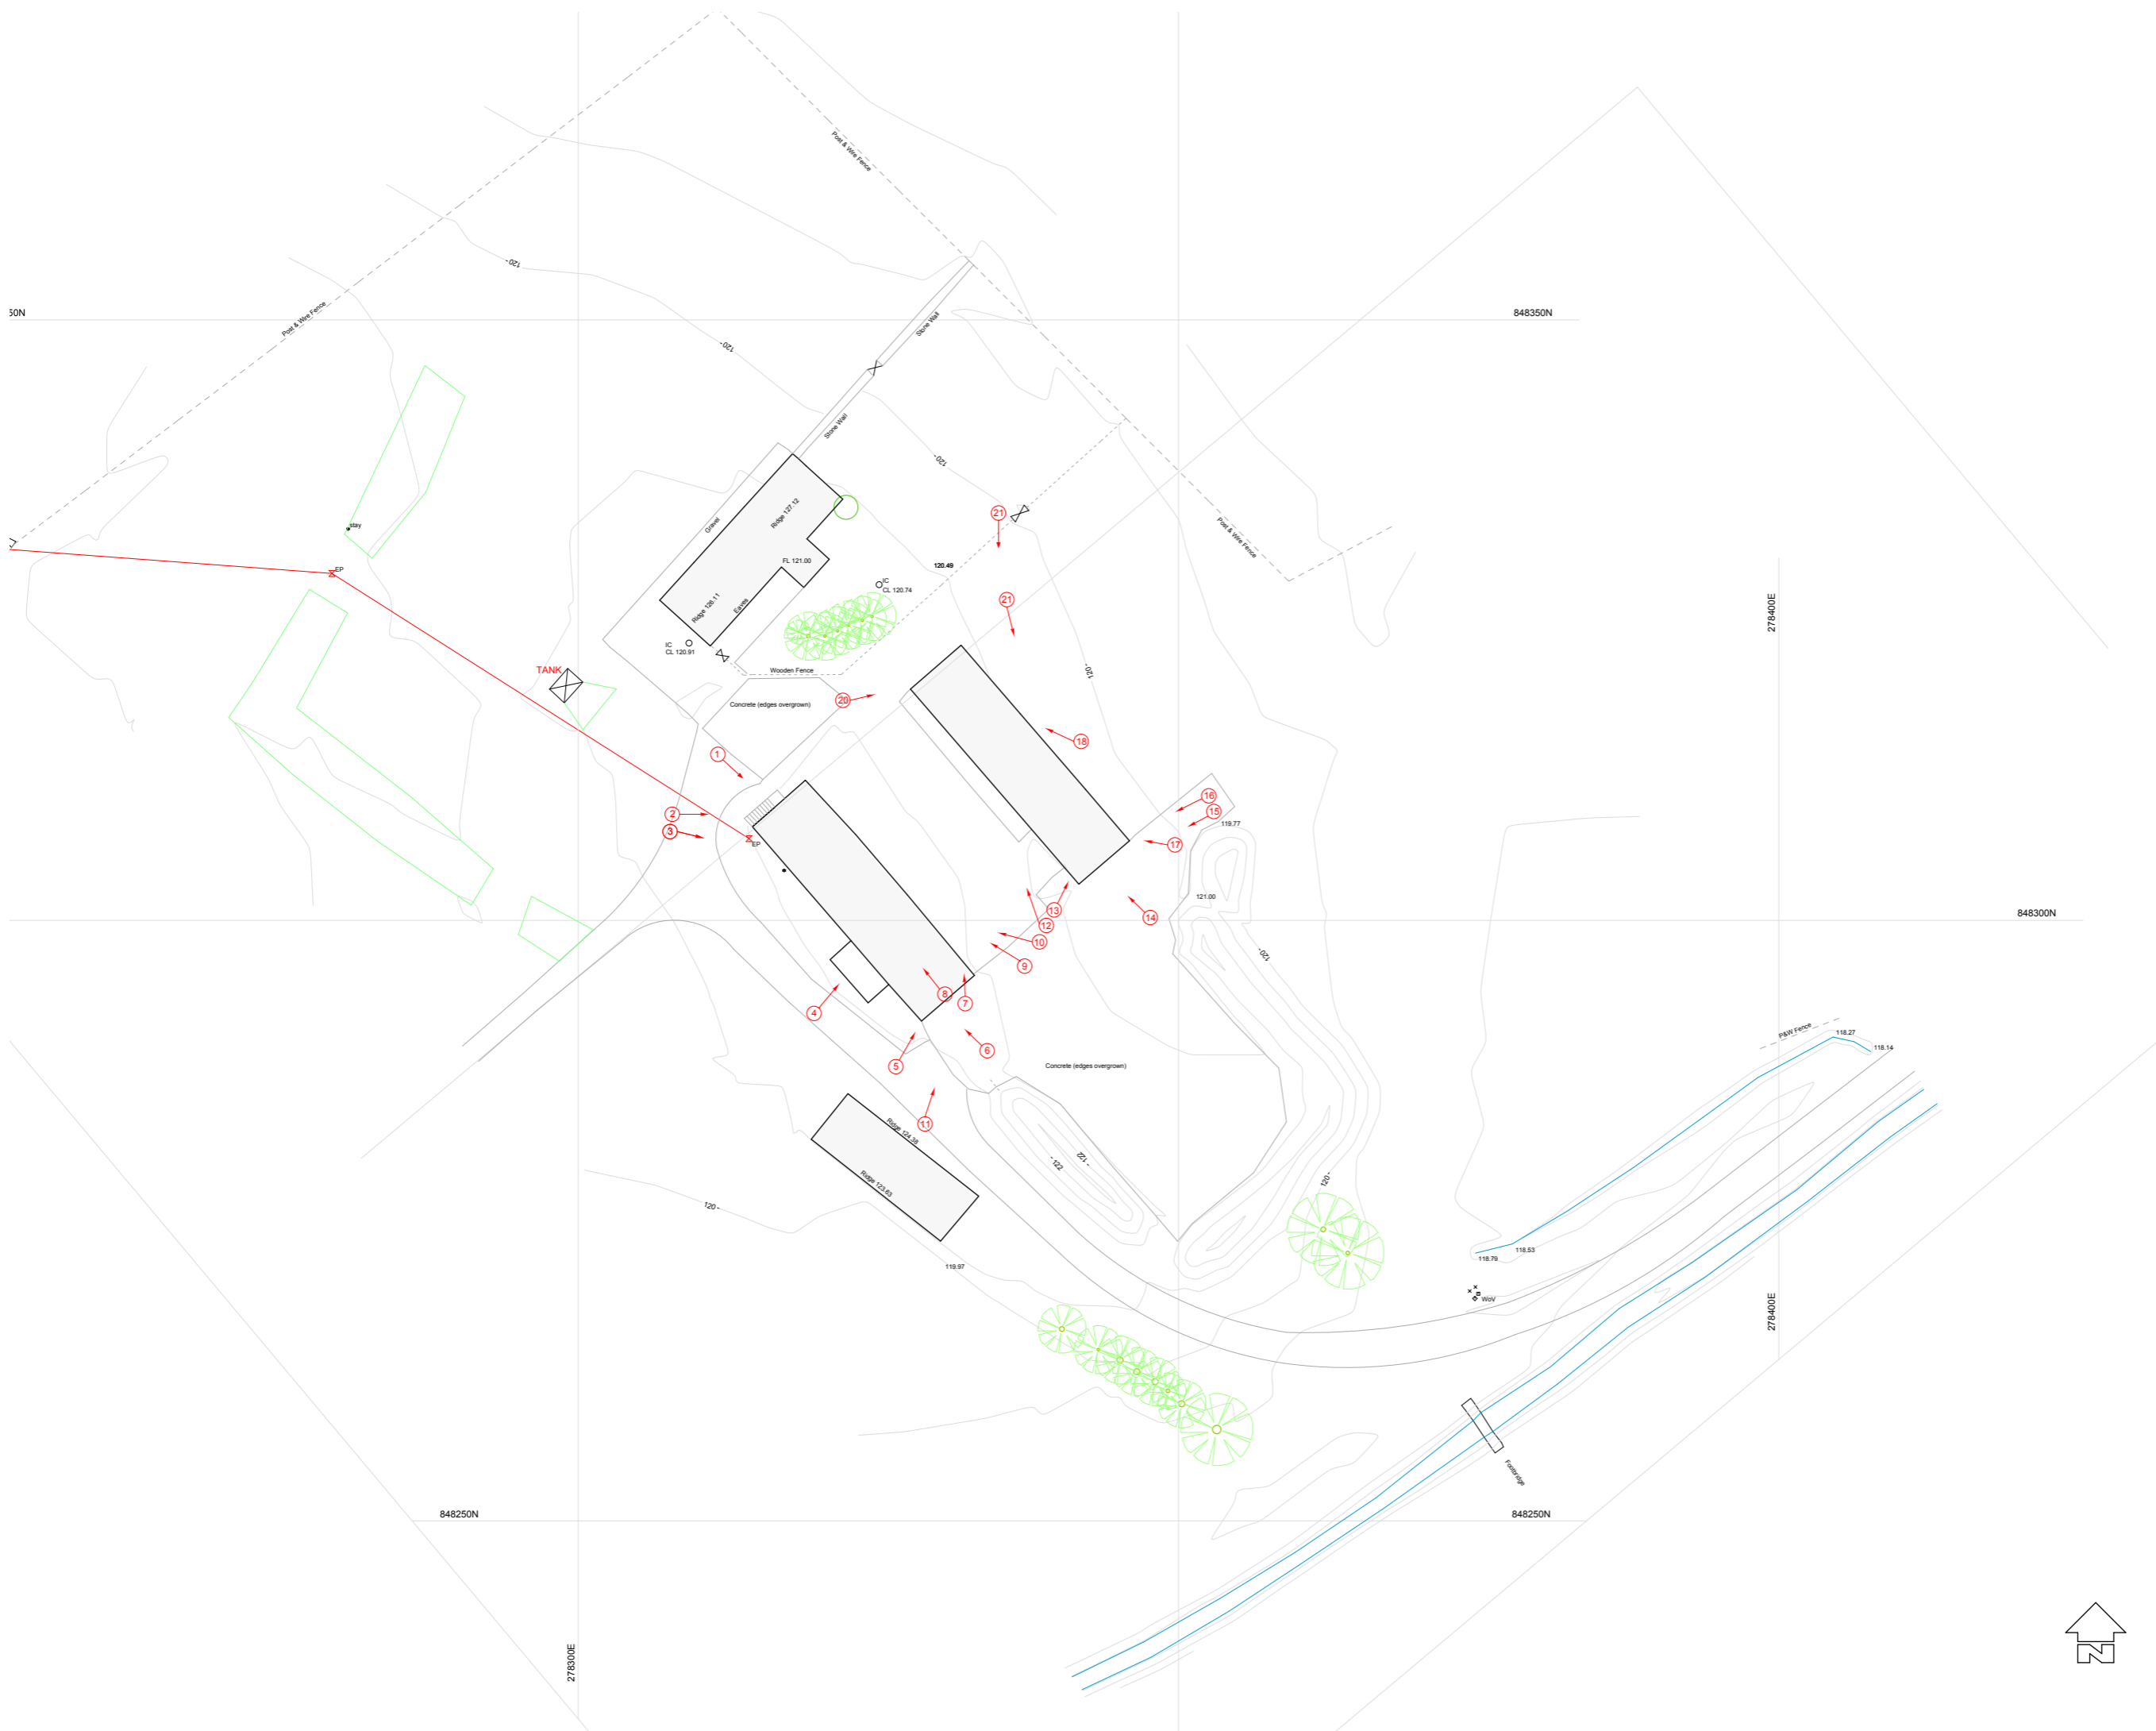

Ⓝ → Photograph figure no

Rev	Date	Init	Check	Notes

Maxwell & Company Architects and Designers Ltd  
Larkfield 23 Southside Road Inverness IV2 3BG  
t: 01463 711676 f: 01463 711696  
info@maxwellandco.co.uk www.maxwellandco.co.uk  
registered in Scotland no. 137095

Maxwell & Company owns the copyright of this design / drawing, which must not be reproduced in whole or part without the written permission of Maxwell & Company.

Project : **Hardhill Steading,  
Dalcross Estate**  
Client : **Mr & Mrs Robin Buchanan**  
Drawing : **Photographic Survey**  
Date : **19-06-12** Scale : **1:250 @ A1  
1:500 @ A3** Drawn : **LJ**  
Project No : **04018** Drawing No : **PI** Revision : **-**

