
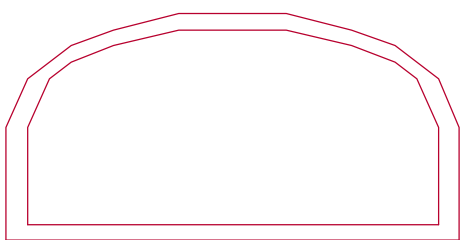
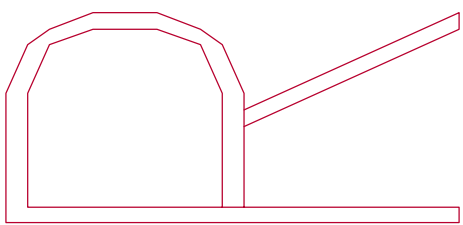
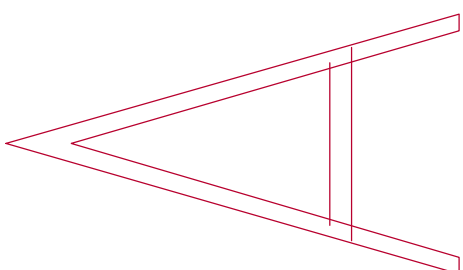
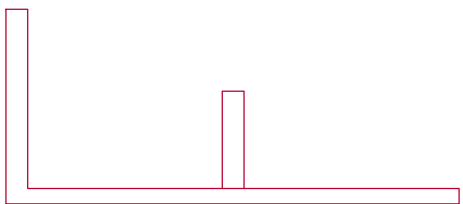


Notes

1. All dimensions in millimetres unless stated otherwise.

 

1500

1250

1200

1150

1100

1050

1000

Revision	Details	Drawn by	Check by	Date	Surf
----------	---------	----------	----------	------	------



The Highland Council

Comhairle na Gàidhealtachd

TRANSPORT, ENVIRONMENTAL
& COMMUNITY SERVICES

(Director Mr N A Gillies)

Structures Section

Alness Point Business Park

ALNESS

Project

Henrietta Bridge

Avoch

Masonry Repairs

Title

Proposed Works

Scale (at A1)


As Shown

Drawn: TRWW Date: Dec 2010


Checked: Date:

Project No: HAS7325

Drawing No: 02 Rev:

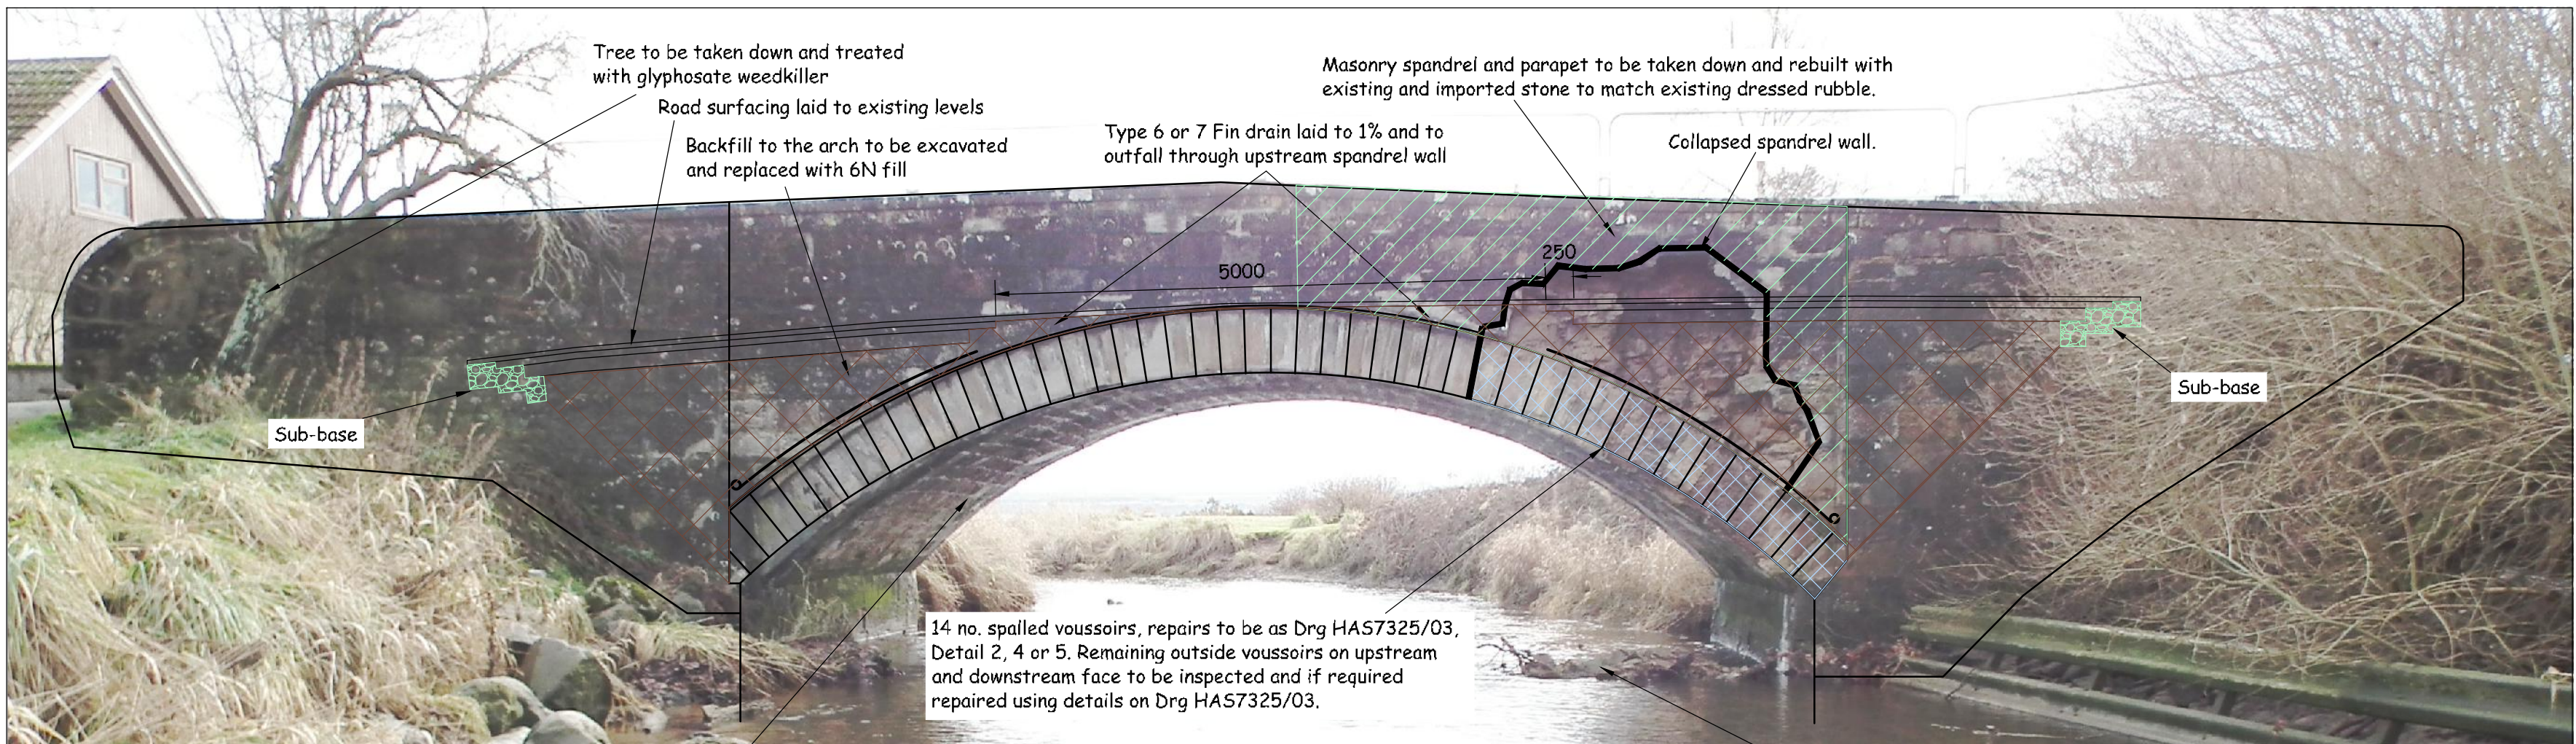

UPSTREAM ELEVATION
SCALE 1:50

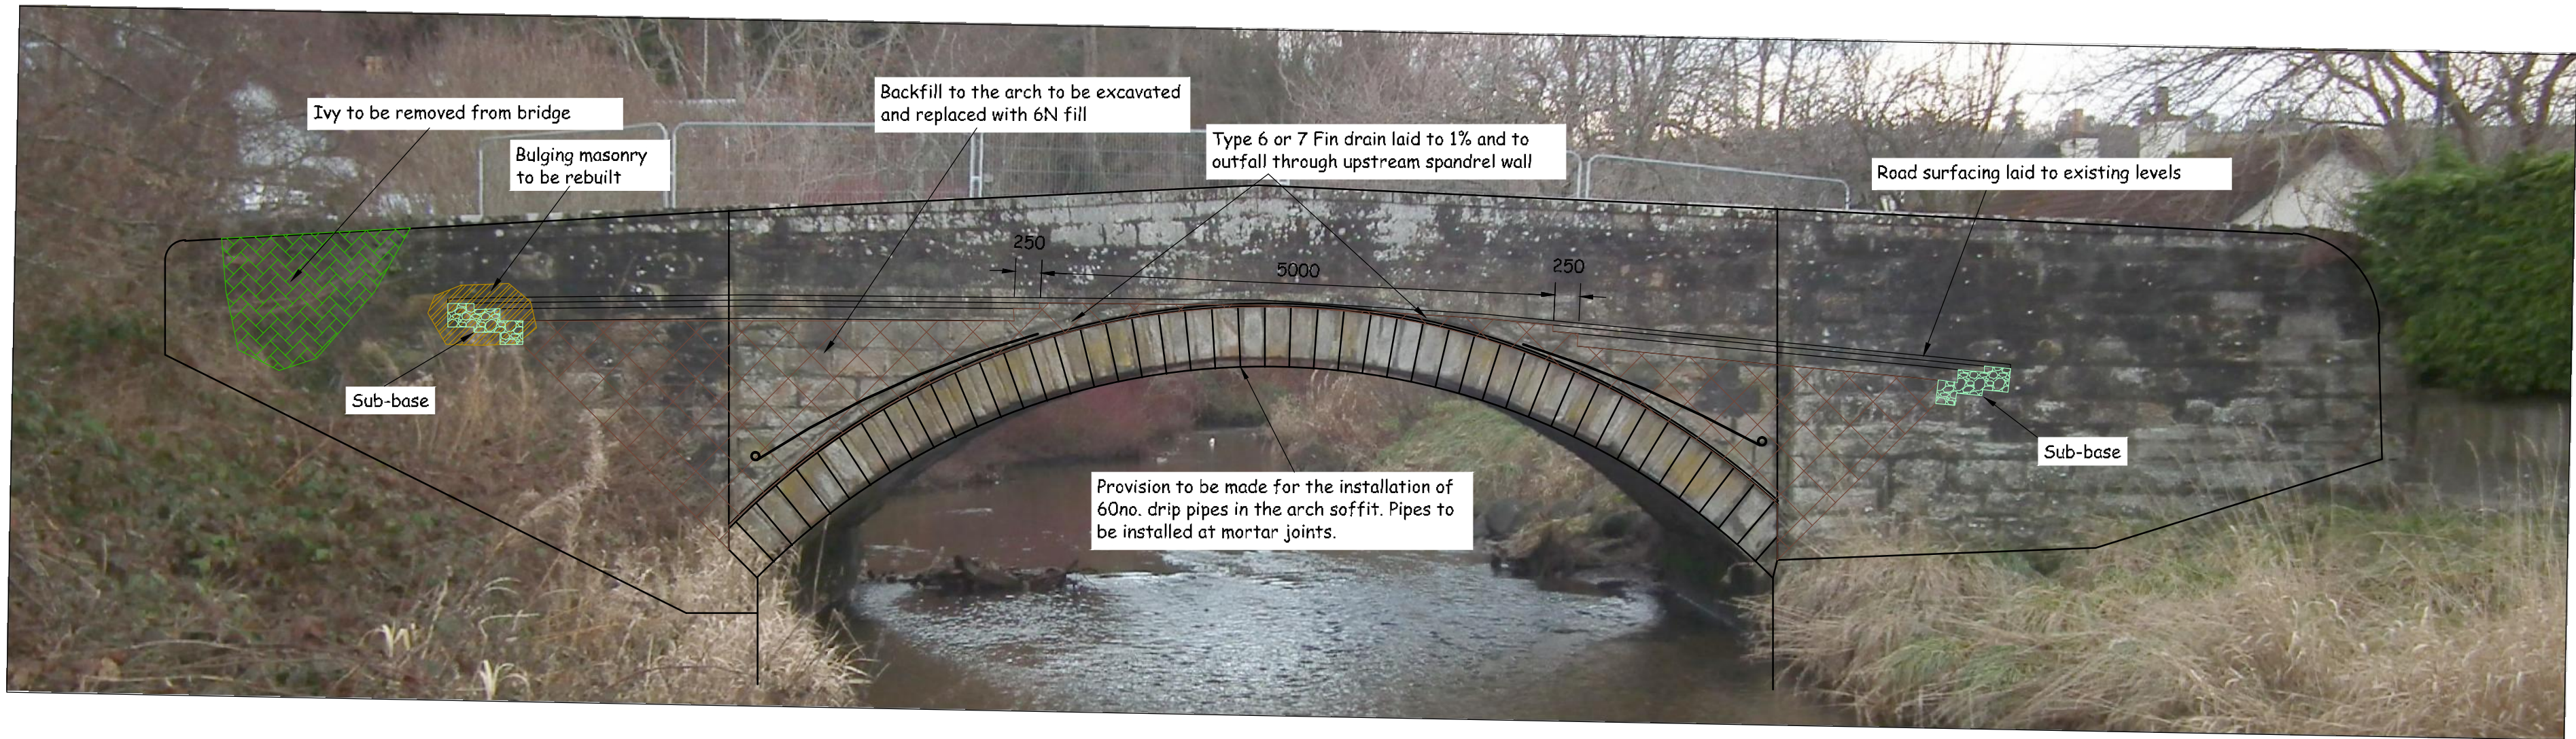

DOWNSTREAM ELEVATION
SCALE 1:50

300

250

200

150

100

50

mm



Damaged spandrel wall and arch voussoirs on upstream elevation



Arch with cement repairs evident and collapsed masonry in burn



Cracking in arch voussoirs