




This drawing is the copyright of Roberts Limbrick Ltd and should not be reproduced in whole or in part or used in any manner whatsoever without their written permission.
Do Not scale off this drawing. use only figured dimensions and report any discrepancies or omissions to the Architect immediately.

rev.	date	description

Please refer to accompanying internal photo numbers EXT_01-
Photo record produced by Mr. R. Bote

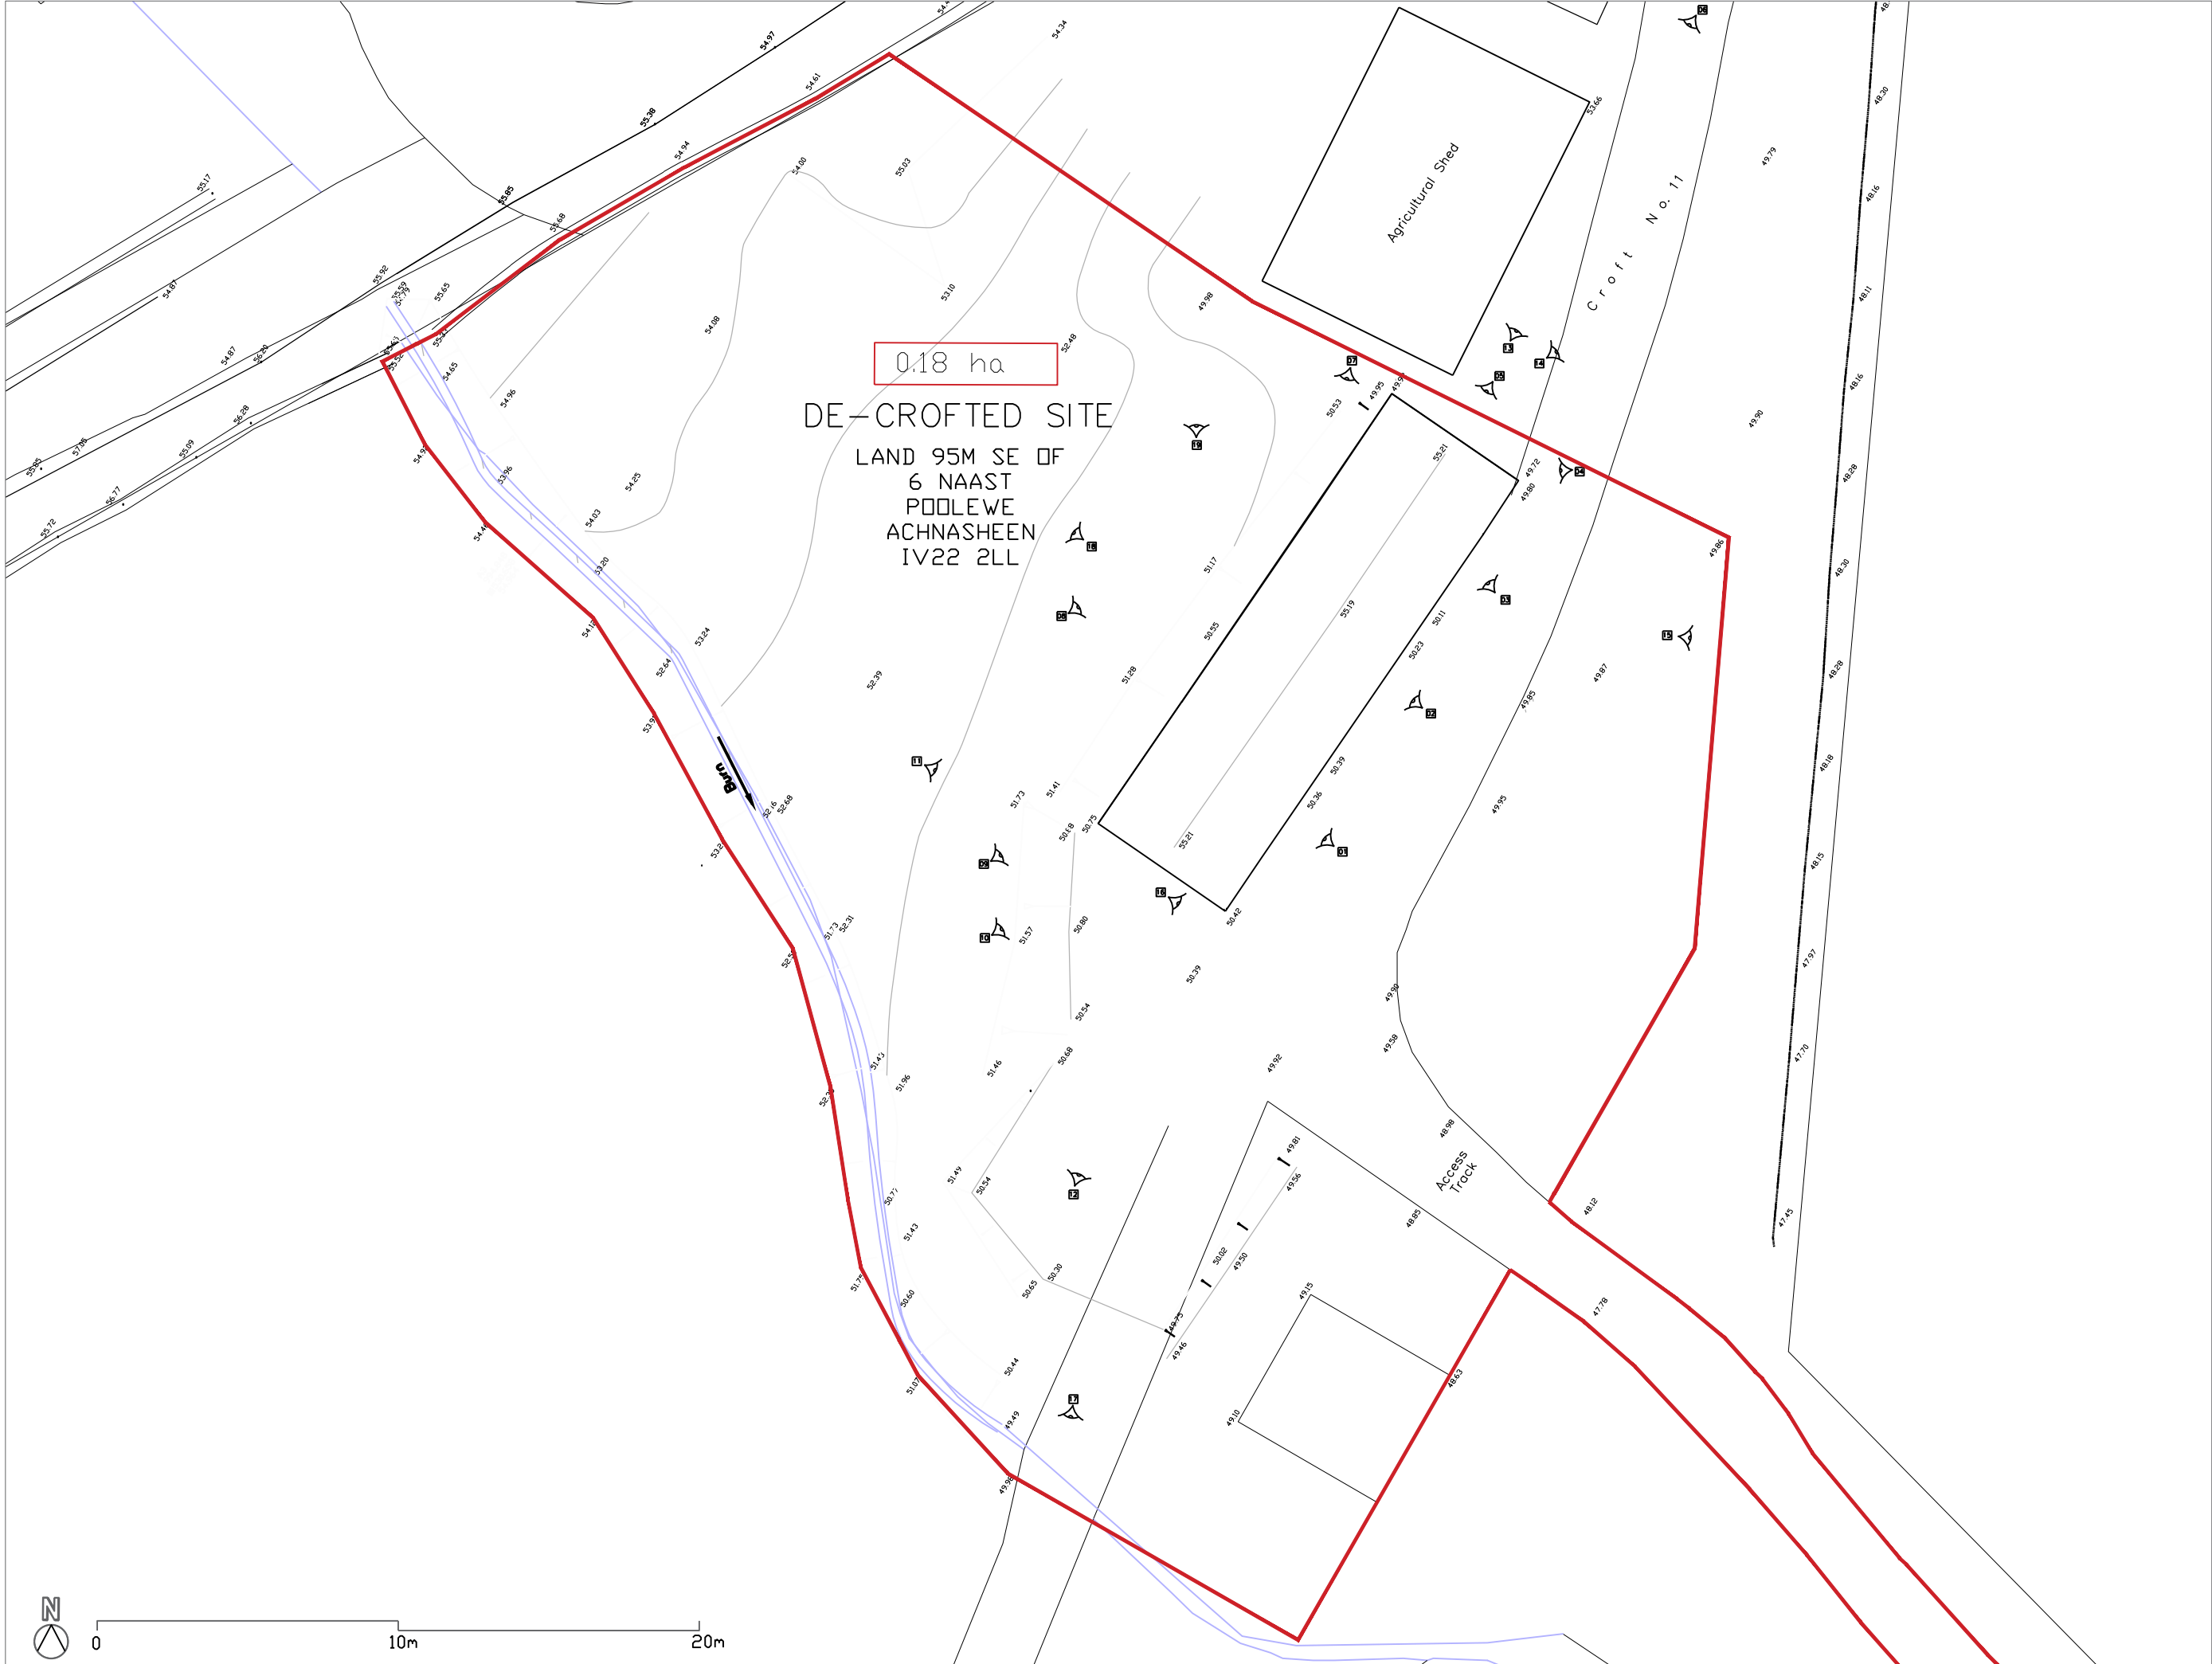

project
Proposed Croft House Renovations
Land 95M SE of 6 Naast
Poolewe, Achnasheen
IV22 2LL

client
Mr & Mrs Bates

drawing
Photographic Record
External & Site
Identifier Plan

status
Planning: Reserved Matters

ROBERTS LIMBRICK LTD
The Carriage Building, Bruton Way,
Gloucester, GL1 1DG
The Estates Office, 25 - 26 Gold Tops,
Newport, NP20 4PG
T. 03333 405 500
mail@robertslimbrick.com
www.robertslimbrick.com
Registered Office : England No. 06658029

scale	1:200 @ A3	
date	author	rev.
11/18	T. Wakeman	

project	drg no.	rev.
9129 PL019		-