


NOT SCALE

FIX FILING STRIP TO THIS EDGE
THIRD ANGLE PROJECTION

IF IN DOUBT ASK

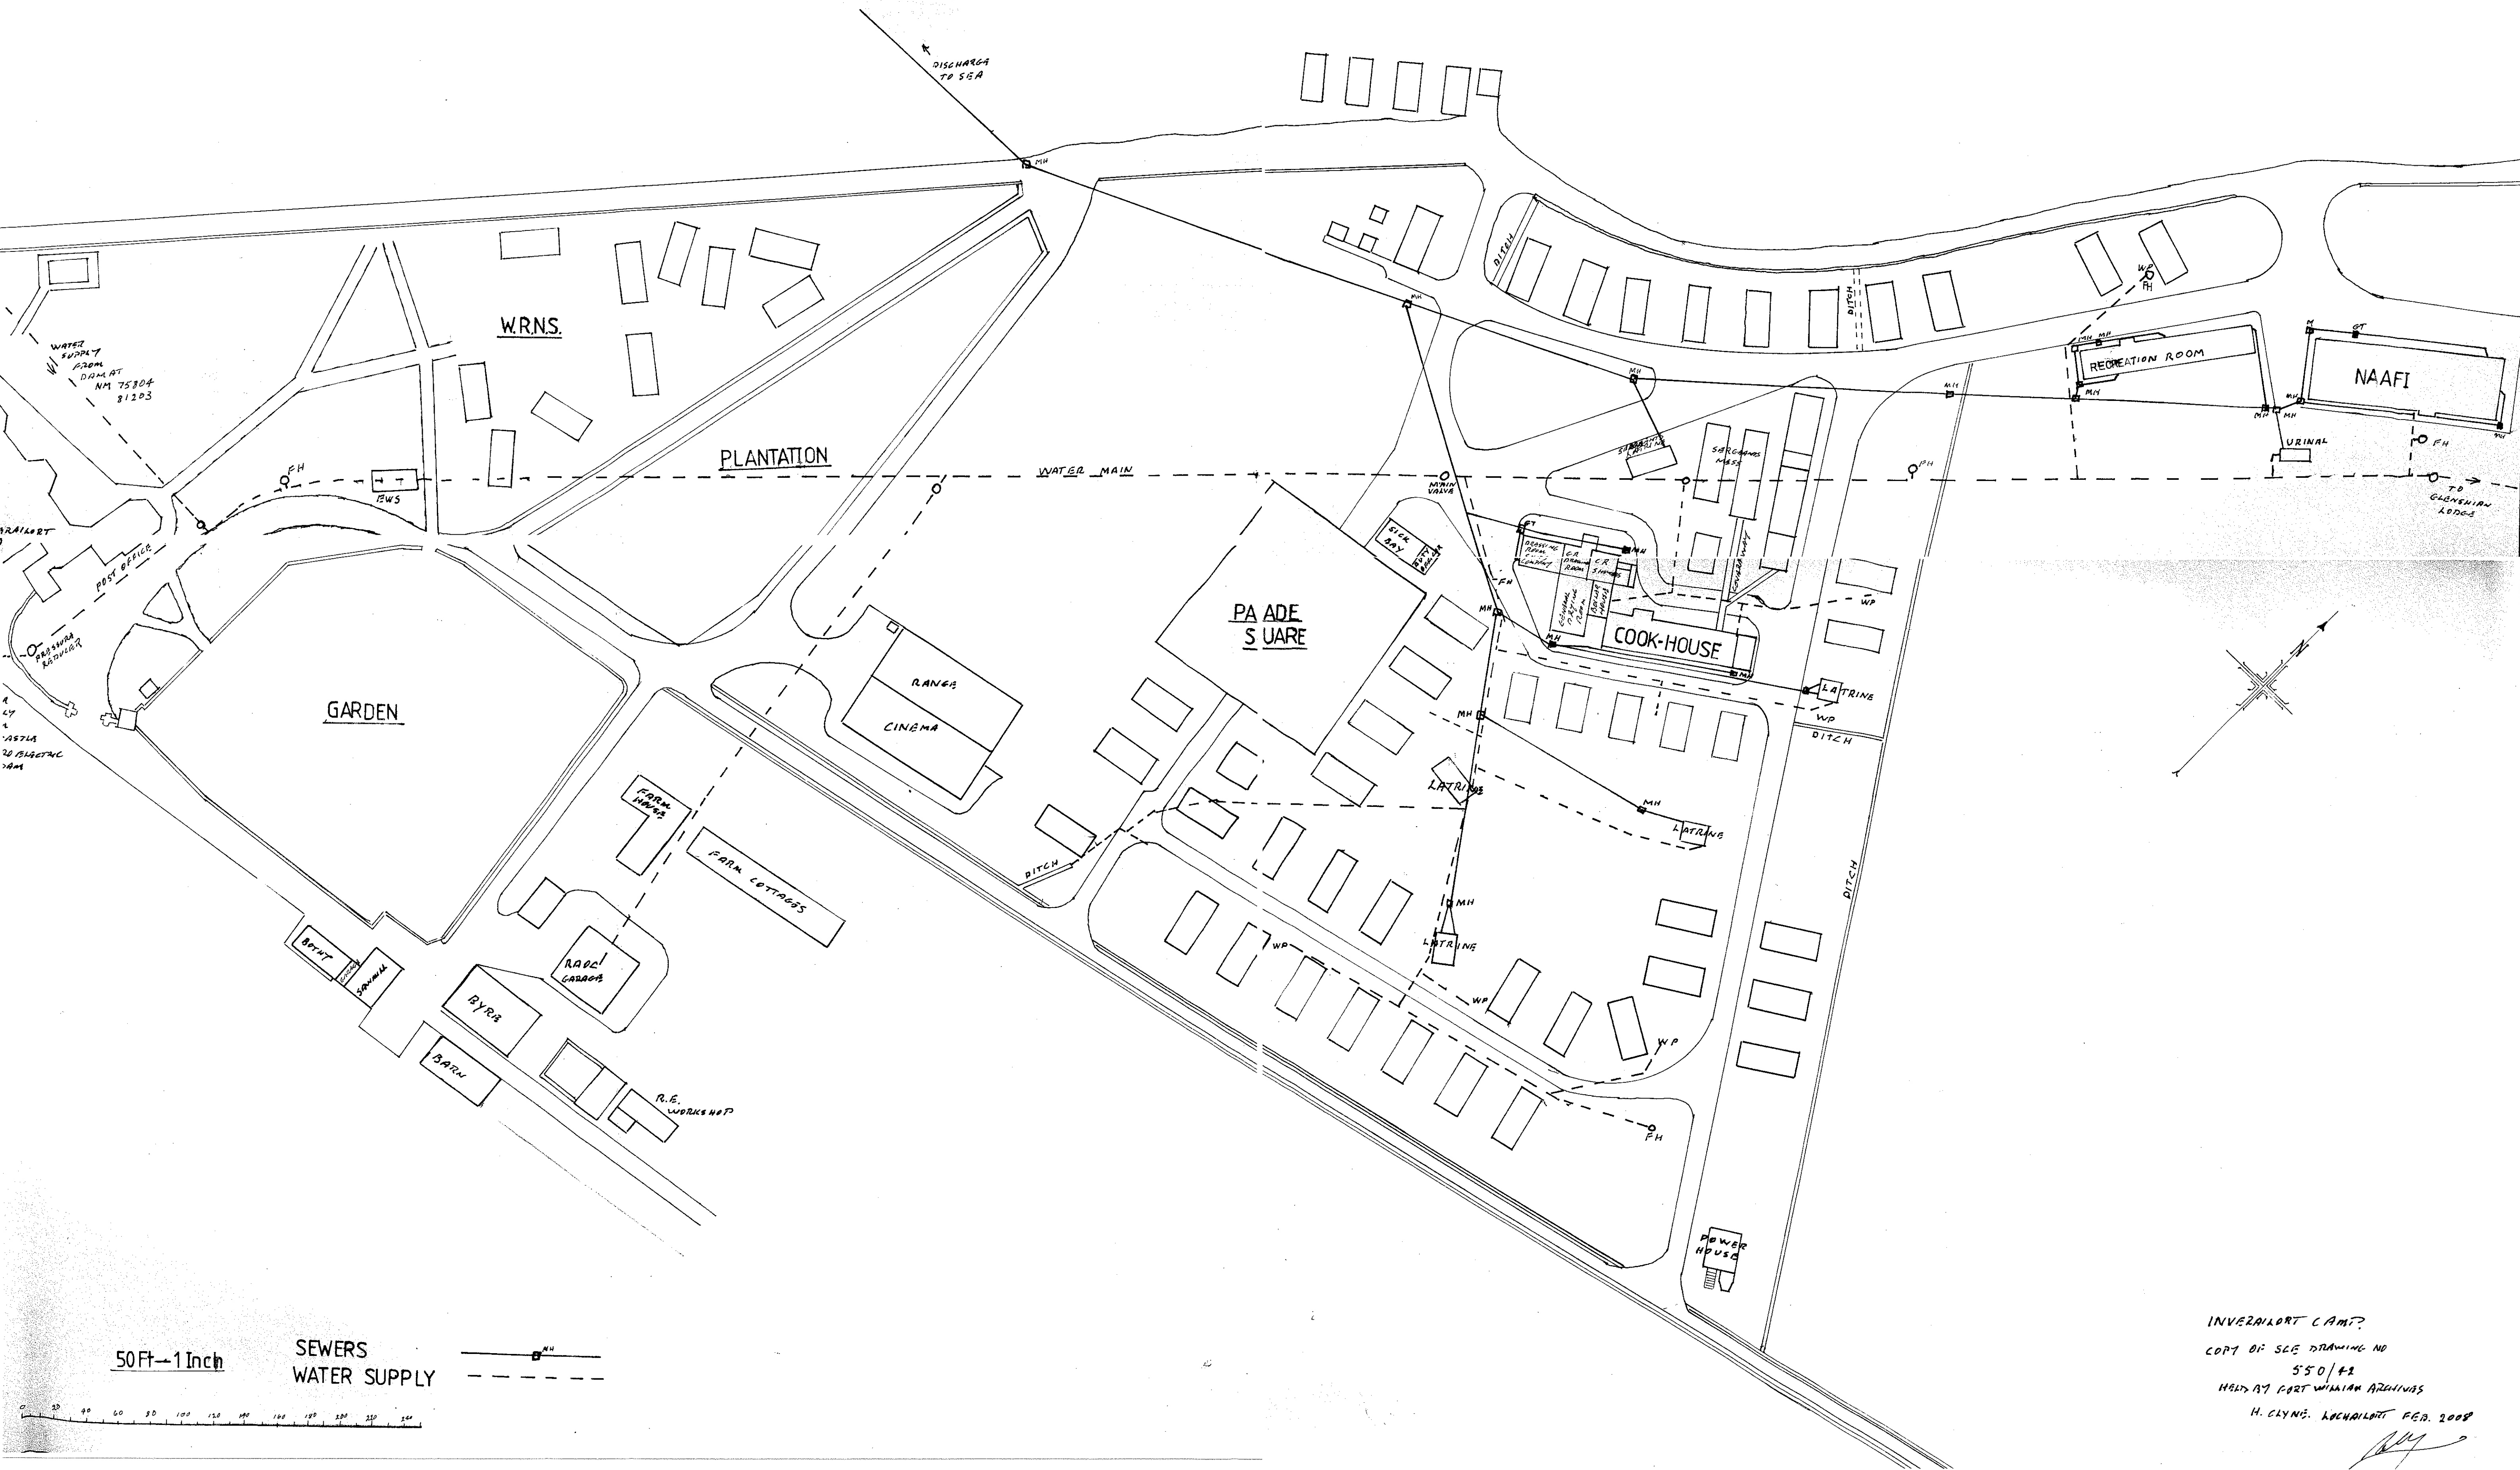

INVERAILORT CAMP
COPY OF SEE DRAWING NO
550/42
HOLD AT FORT WILLIAM ARCHIVES
H. CLYNE, INVERAILORT FEB. 2008