


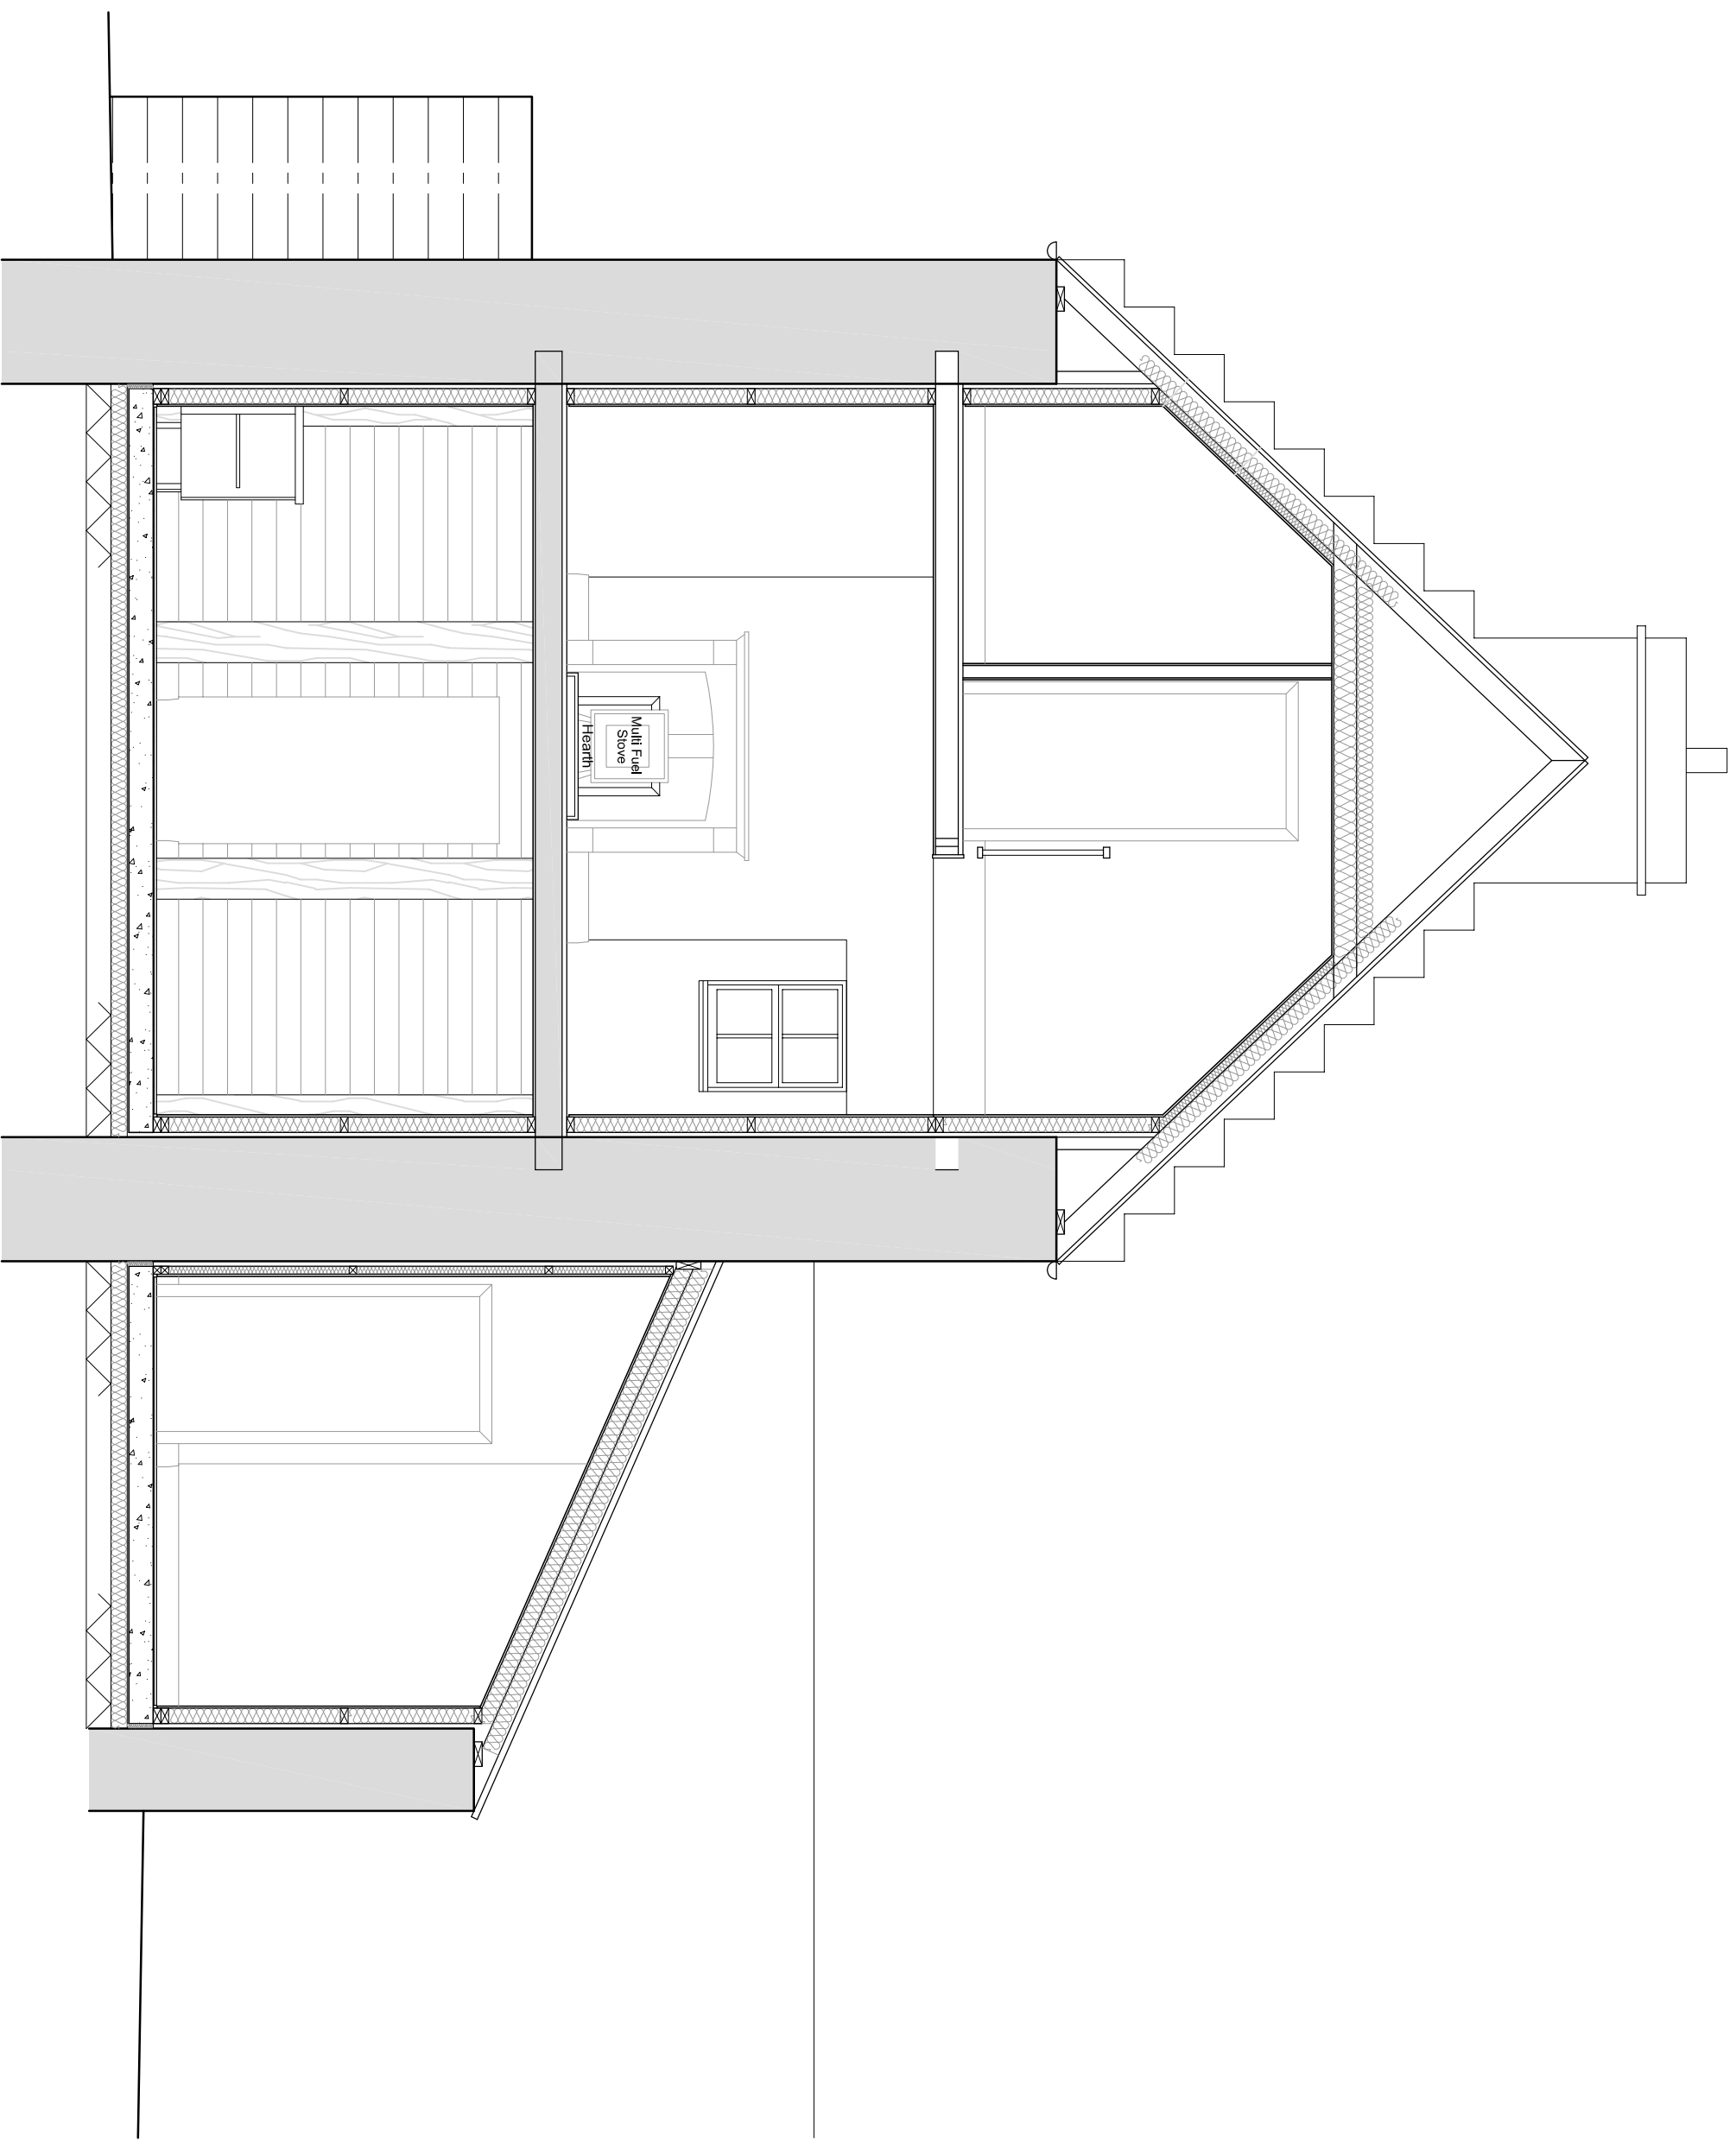

*Section A-A Scale 1:100*