



ground floor plan with room numbers




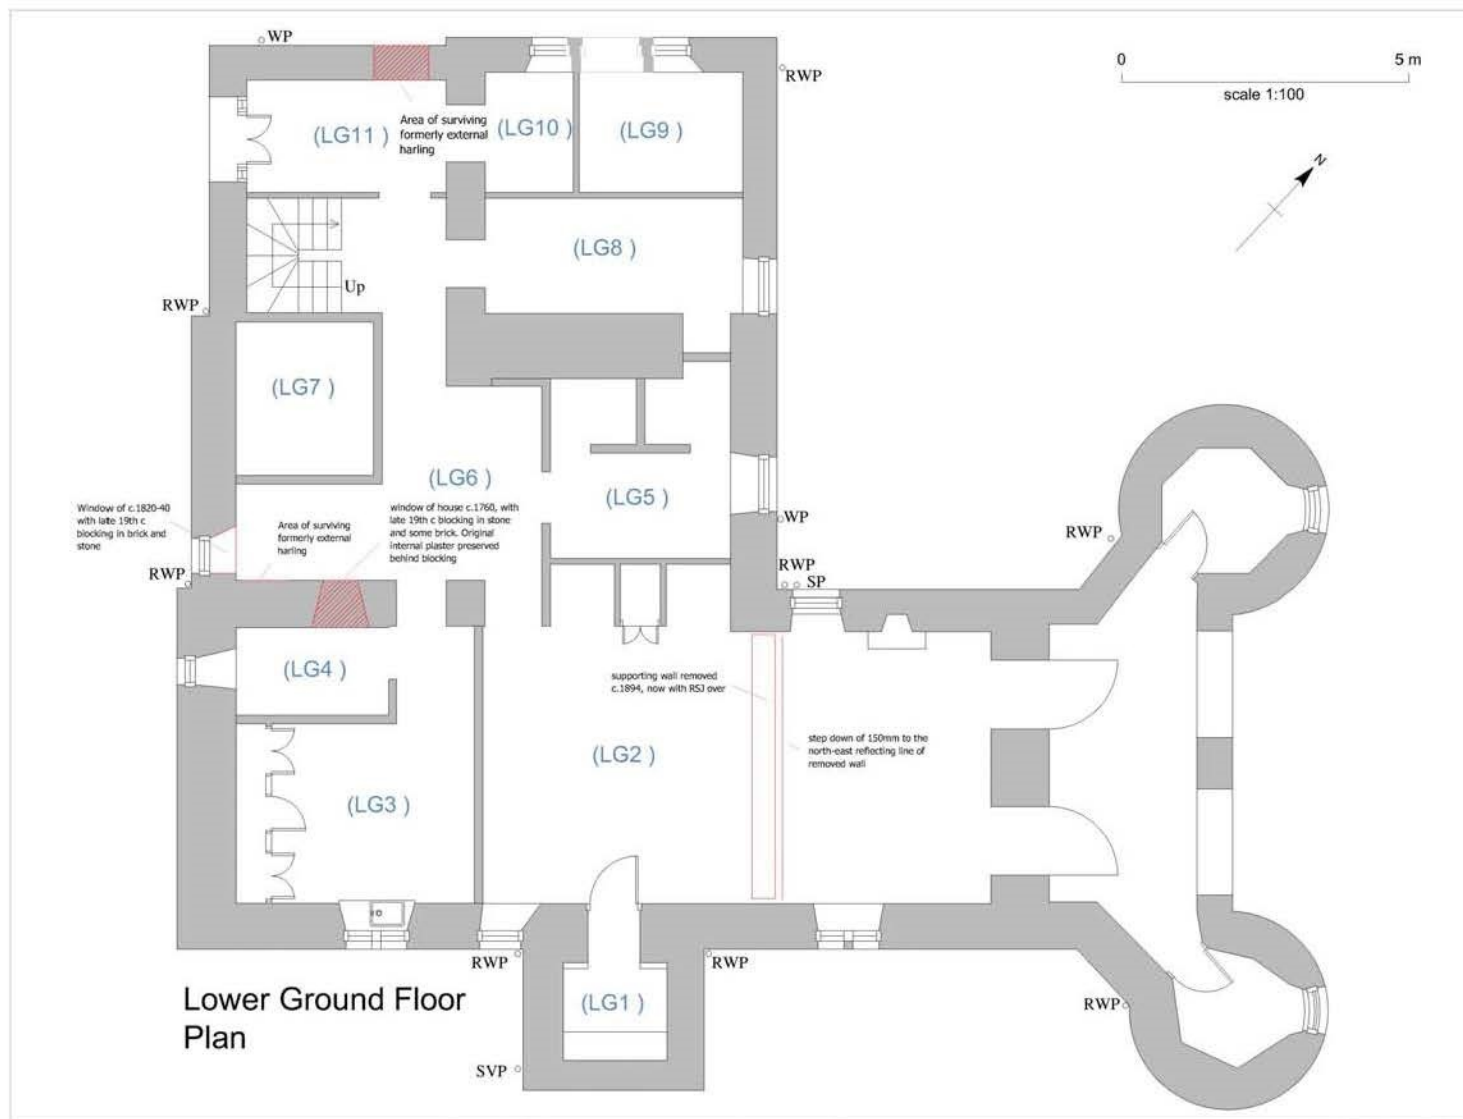

lower ground floor plan with room numbers

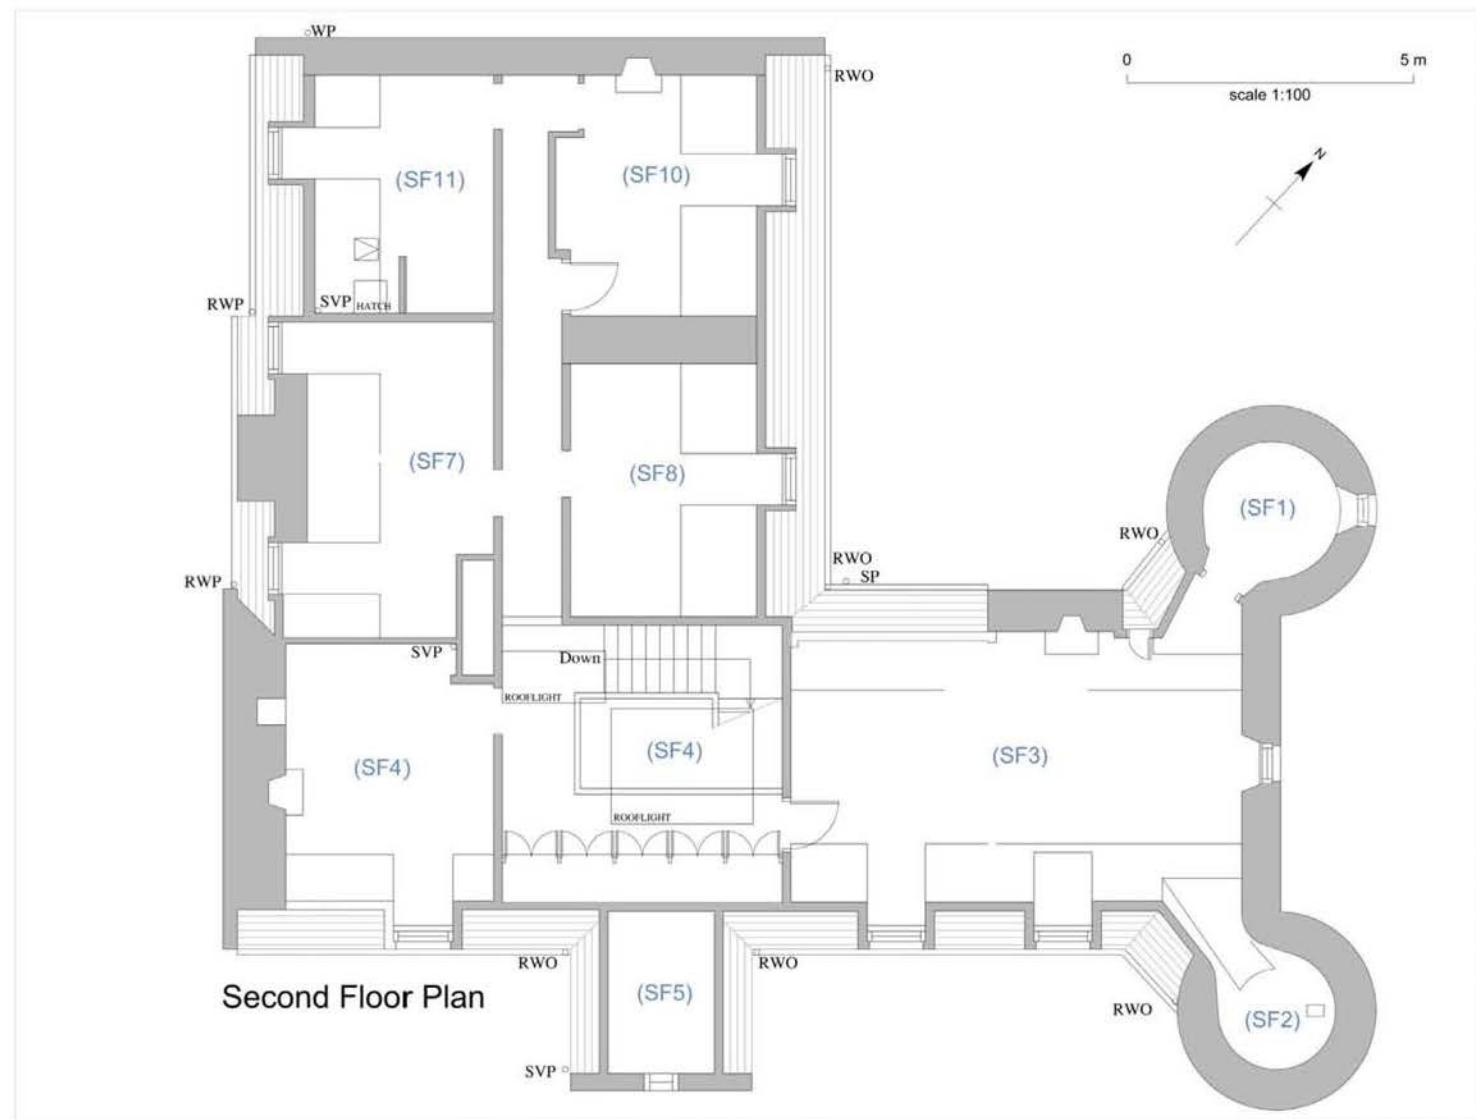

second floor plan with room numbers

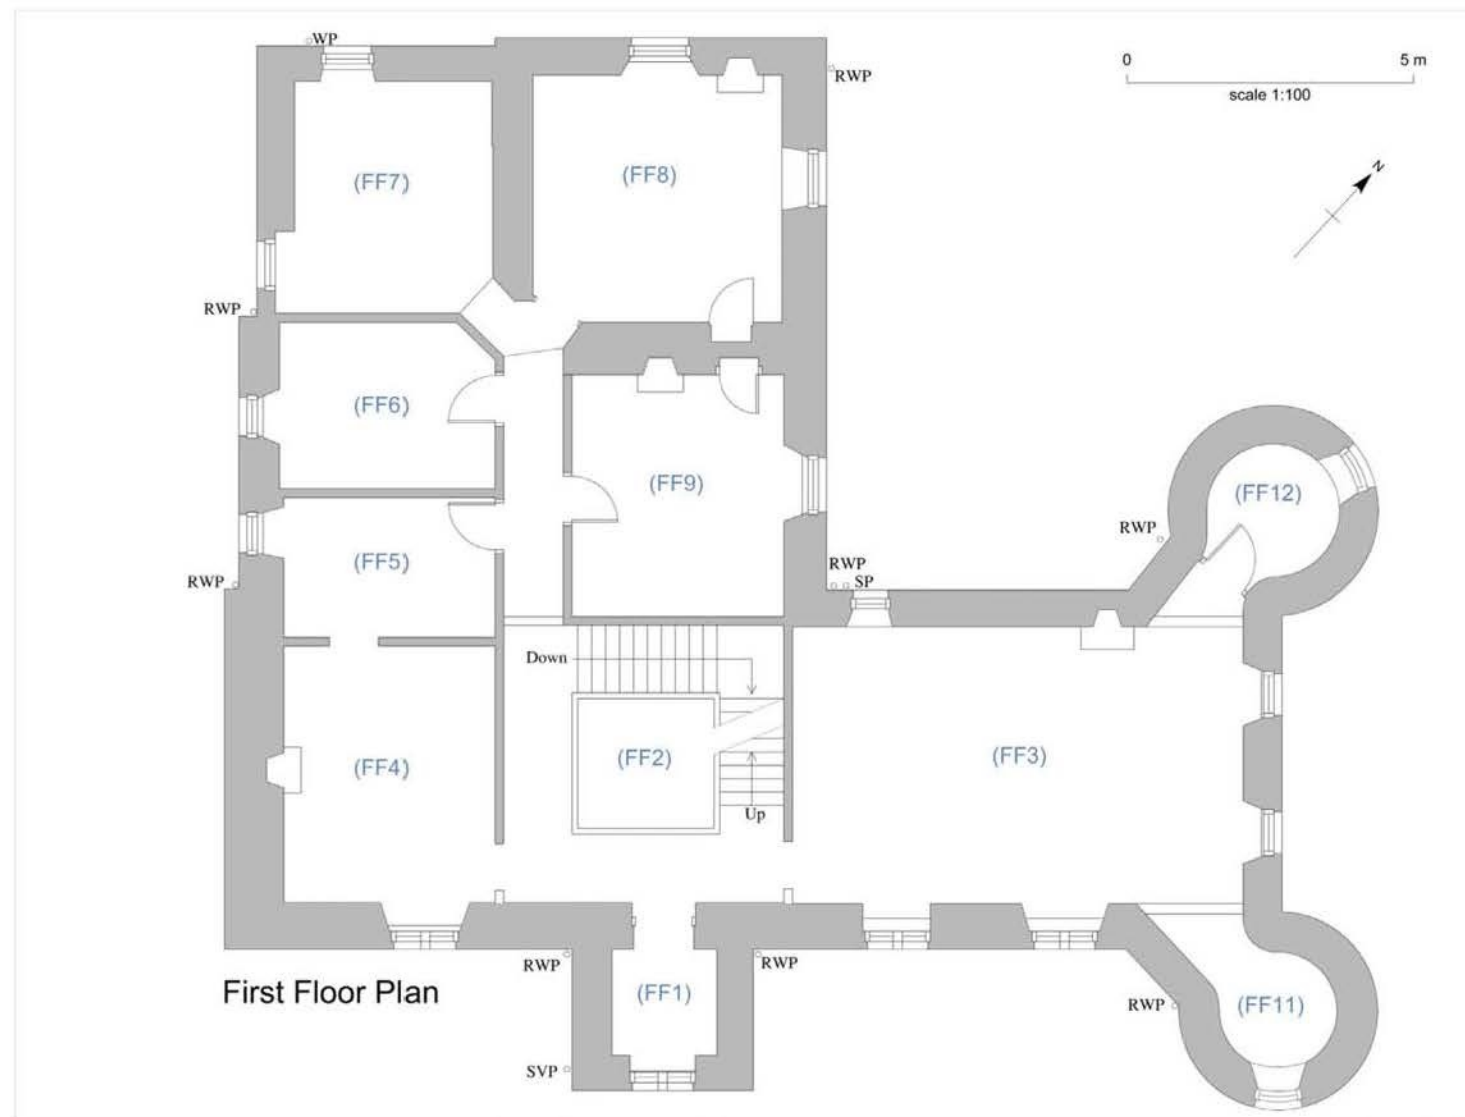

First Floor Plan

first floor plan with room numbers