



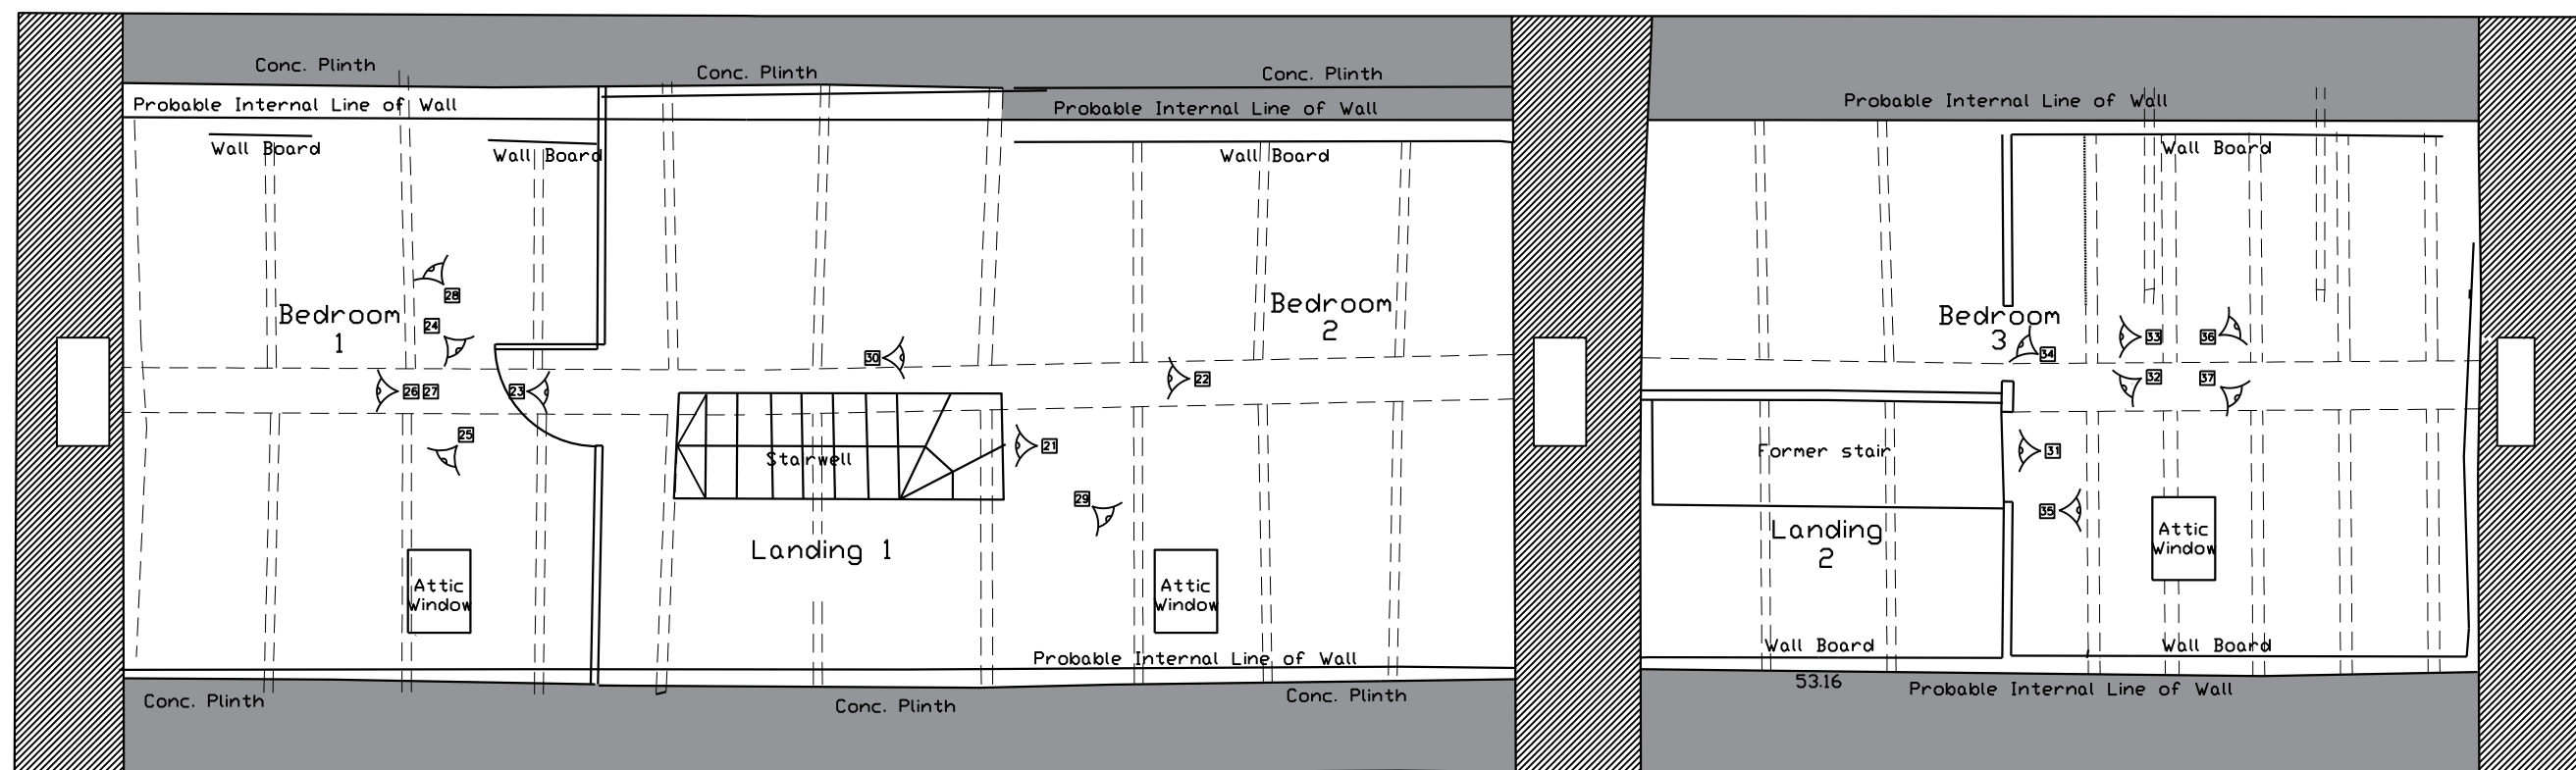

First FLOOR PHOTO SURVEY LOCATIONS

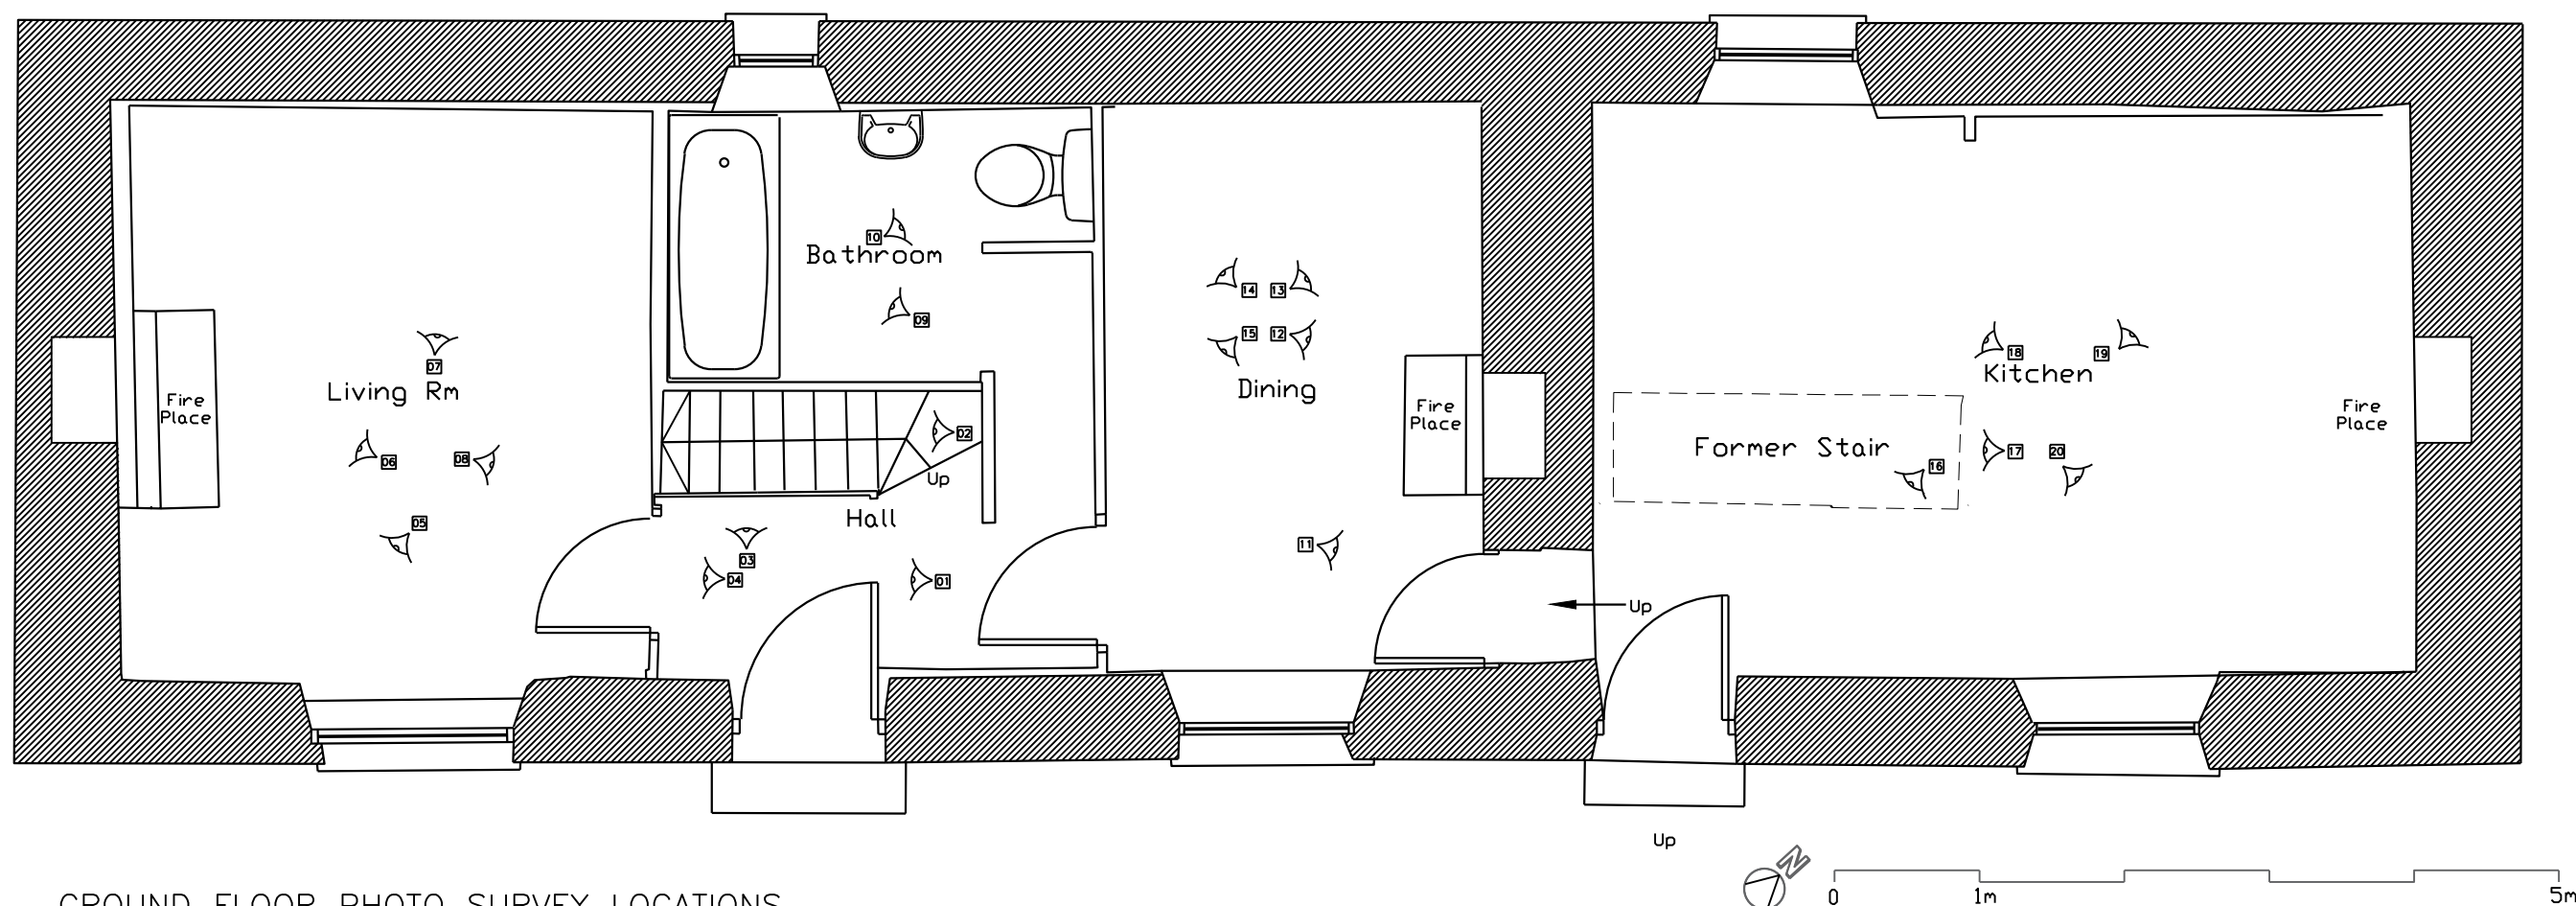

GROUND FLOOR PHOTO SURVEY LOCATIONS